


LOCATION MAP N.T.S.


T.B.M. ELEV. 1010.44 TOP OF I.P.D.

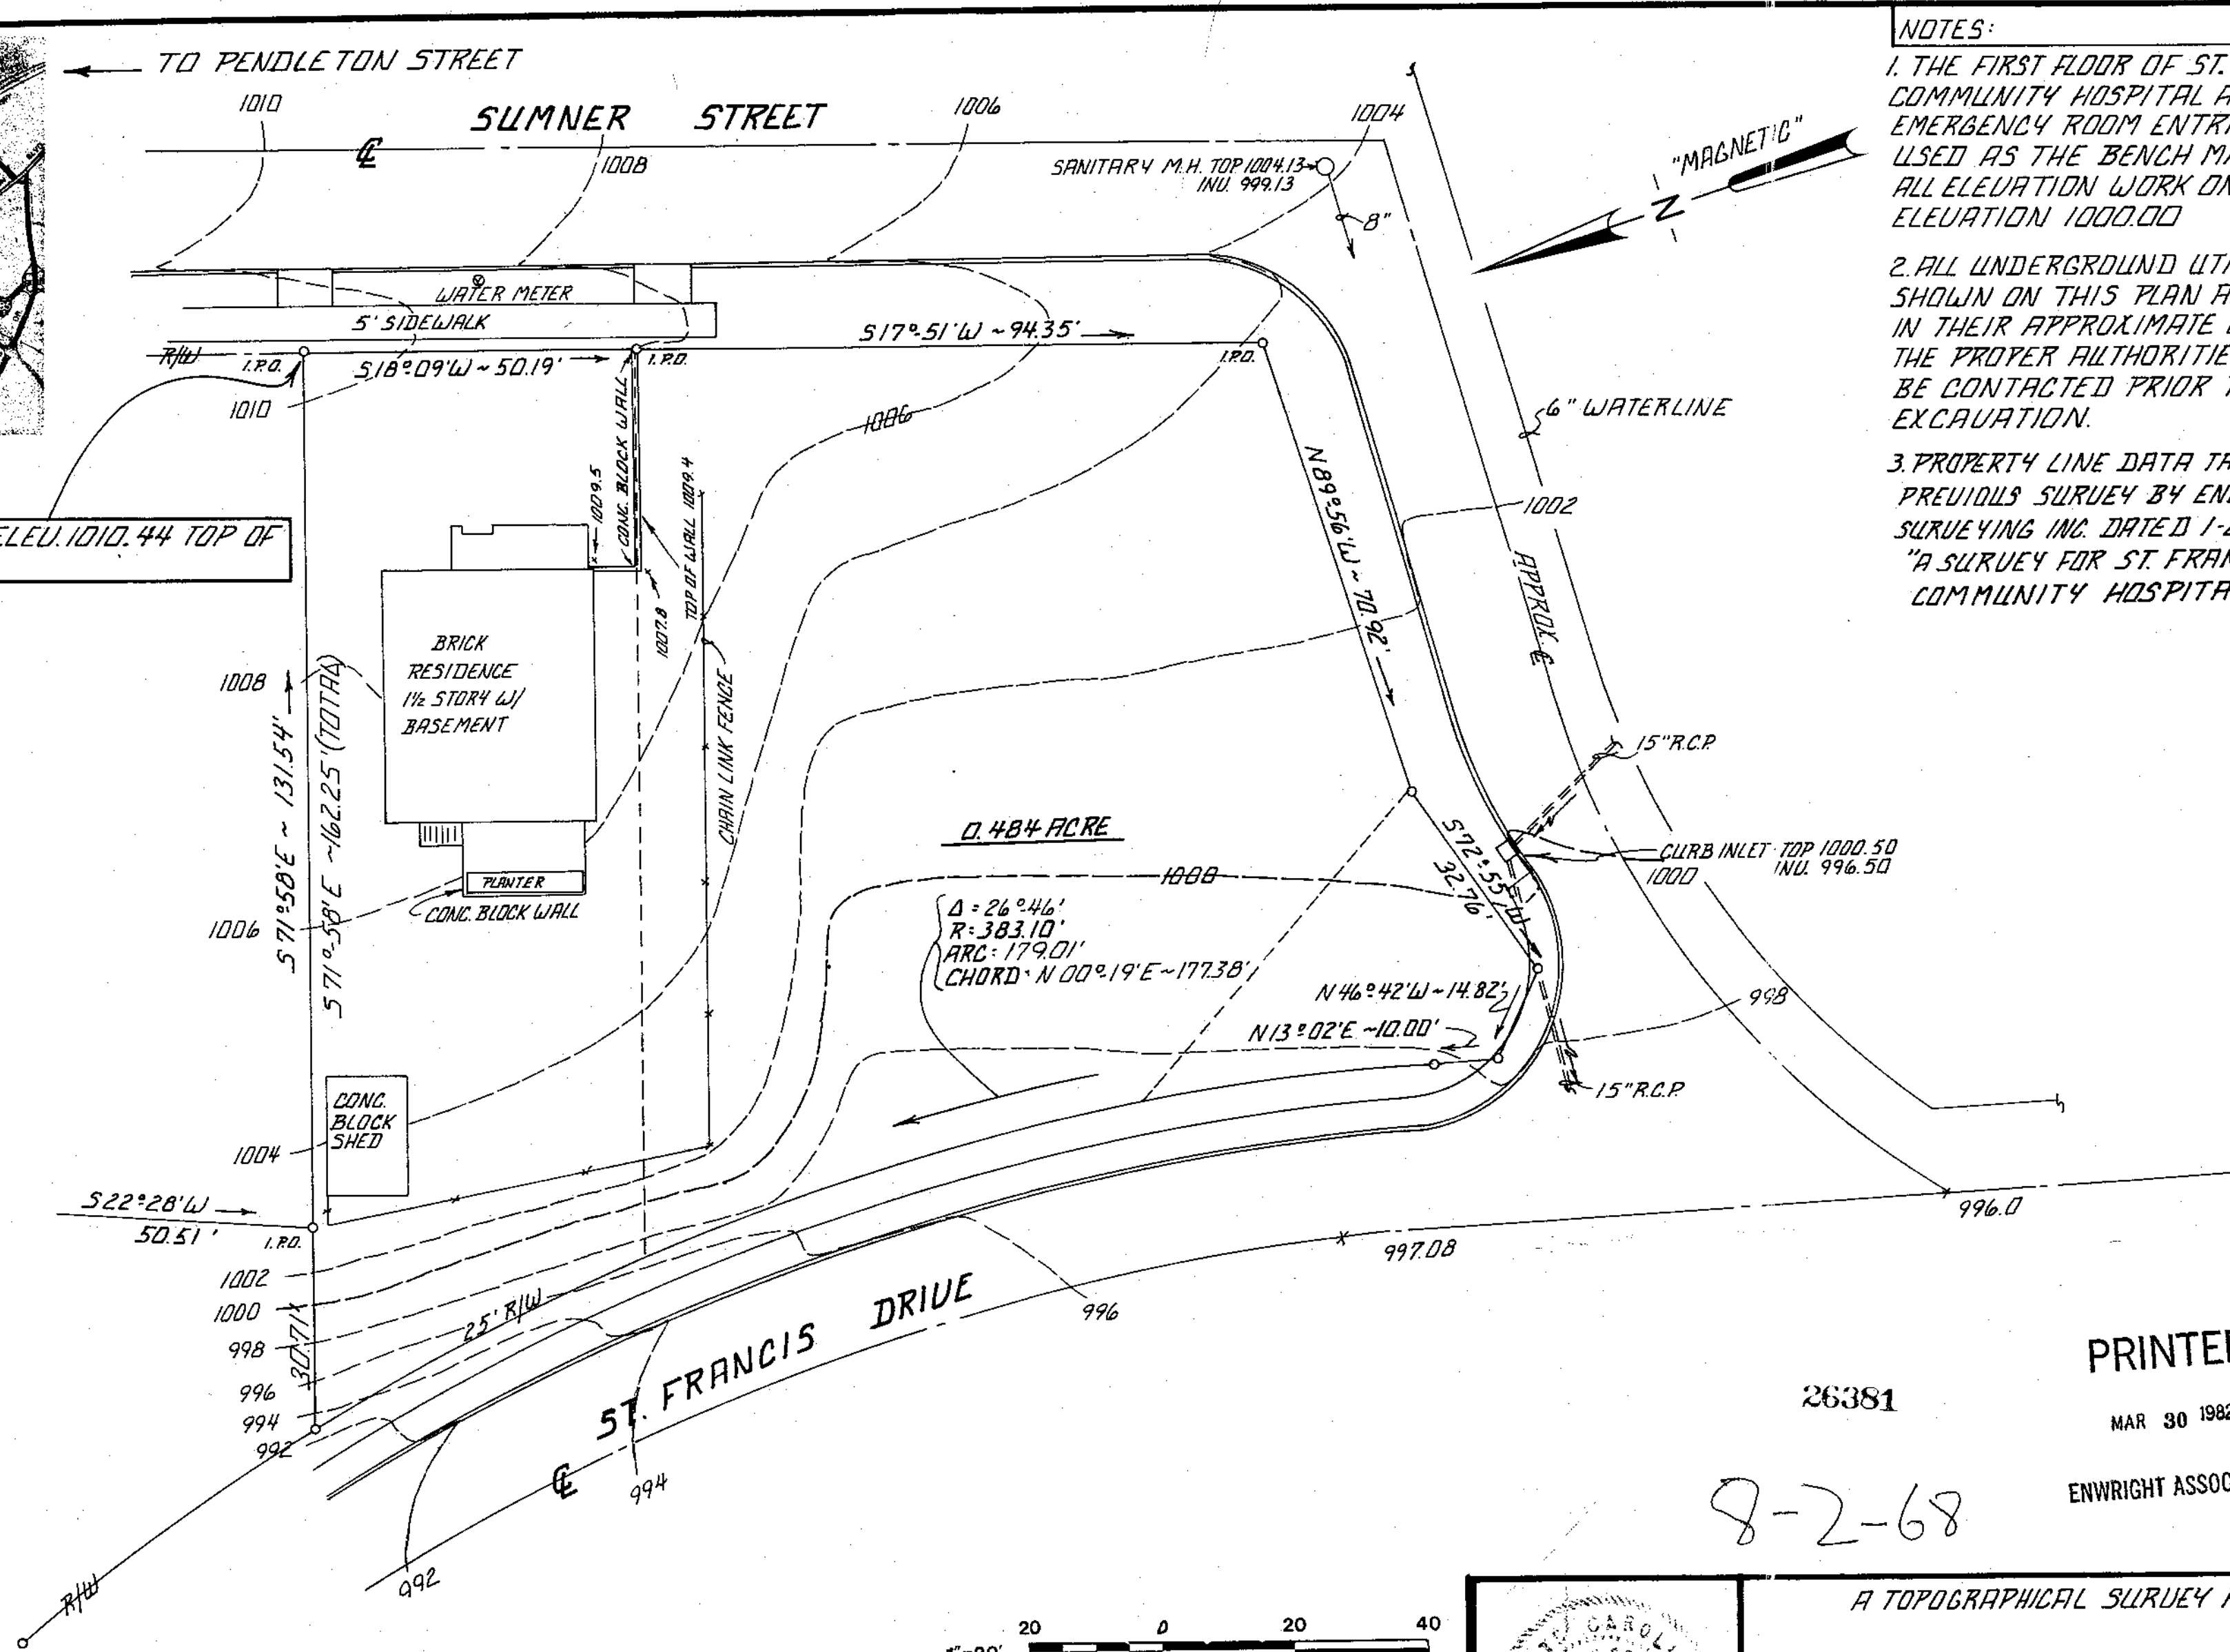

- NOTES:**
1. THE FIRST FLOOR OF ST. FRANCIS COMMUNITY HOSPITAL AT THE EMERGENCY ROOM ENTRANCE WAS USED AS THE BENCH MARK FOR ALL ELEVATION WORK ON THIS PLAN. ELEVATION 1000.00
  2. ALL UNDERGROUND UTILITIES SHOWN ON THIS PLAN ARE SHOWN IN THEIR APPROXIMATE LOCATION. THE PROPER AUTHORITIES SHOULD BE CONTACTED PRIOR TO ANY EXCAVATION.
  3. PROPERTY LINE DATA TAKEN FROM PREVIOUS SURVEY BY ENWRIGHT SURVEYING INC. DATED 1-27-81 TITLED "A SURVEY FOR ST. FRANCIS COMMUNITY HOSPITAL"

PRINTED  
MAR 30 1982  
ENWRIGHT ASSOCIATES  
GREENVILLE, S.C.  
MAR 26 2 52 PM '82  
DONALD L. JAMBERSLEY  
DRAFTER

8-2-68

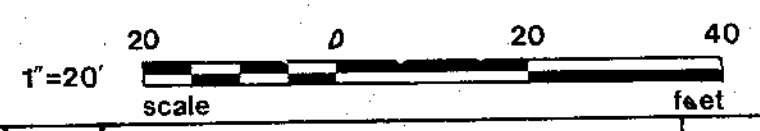

REV.	DATE	BY	DESCRIPTION	APP
1	3-24-82	TJS	REVISED TO SHOW NORTH 12' EXTENDED TO R/W ST. FRANCIS DR. FOR ISSUE	[Signature]
2	12-4-81	TJS		[Signature]



A TOPOGRAPHICAL SURVEY FOR:  
**ST. FRANCIS COMMUNITY HOSPITAL**  
GREENVILLE COUNTY SOUTH CAROLINA

**enwright associates, inc.**  
engineers planners surveyors  
GREENVILLE, SOUTH CAROLINA

DRAWN	DESIGN	CHECK	FILE	RETIRED
TJS	TMA	TMA		
12-4-81	1"=20'	81279-00-2-00		
DATE	SCALE	DWG. NO.		

Surveyor's Signature: *Thud m. Amied* 4032  
S.C. REG. NO.

FILED  
CRS. MAR 26 2 53 PM '82  
DONALD L. JAMBERSLEY  
DRAFTER

MICROFILMED  
ENGINEERING REPROGRAPHICS 84272 PCA'S 5-74