


FREEWAY U.S. 276

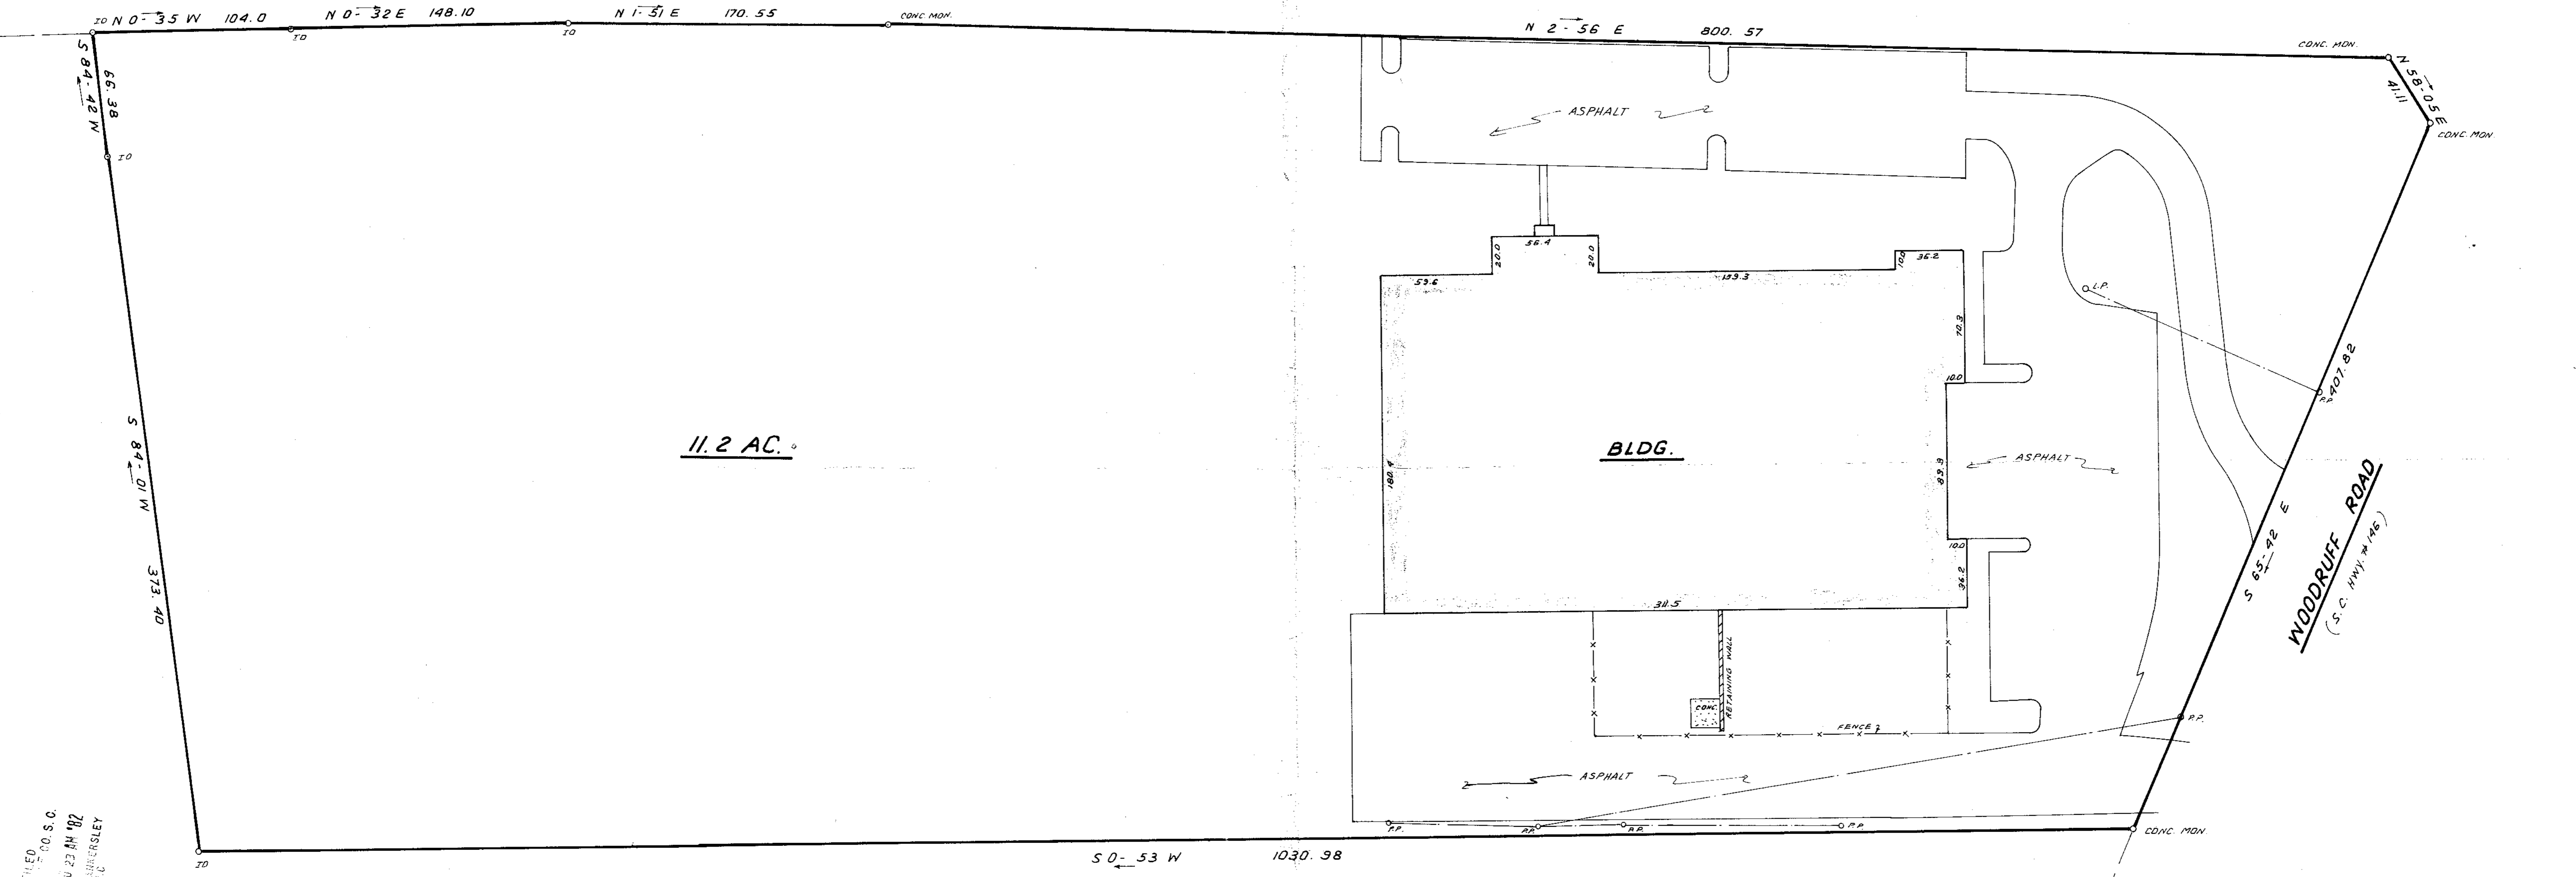

11.2 AC.

BLDG.

WOODRUFF ROAD
(S.C. HWY # 126)

FILED
SOUTH CAROLINA
MAR 26 10 23 AM '82
JAMES R. FREELAND

N/F HUBBELL

21513

MAR 26 1982


9-A-2

I hereby certify that the ratio of precision of the field survey is 1/5,000 as shown hereon and the area was determined by DMD Method.
James R. Freeland
James R. Freeland RLS & PE 4781

MAR 26 1982

9-A-3

21513

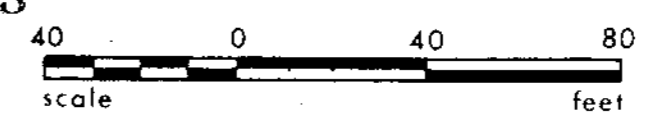

STATE OF SOUTH CAROLINA
GREENVILLE COUNTY

PROPERTY OF
T. C. MEREDITH
G.W. ROGERS
CARL VANVICK

FREELAND & ASSOCIATES Engineers & Land Surveyors GREENVILLE, S.C.
SURVEY 27
DRAWN B.R.
CHECK J.R.L.
SCALE 1" = 40'
DATE MARCH 11, 82
DWG. NO. 72-36

SOUTH CAROLINA
MAR 26 1982
021
5:0000