
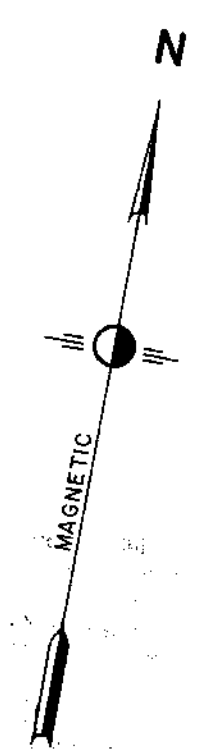


FILED
GREENVILLE CO. S.C.
AUG 30 10 09 AM '82
DONNIE S. TANKERSLEY
R.M.C.

SCHOOL STREET

VICTORIA STREET

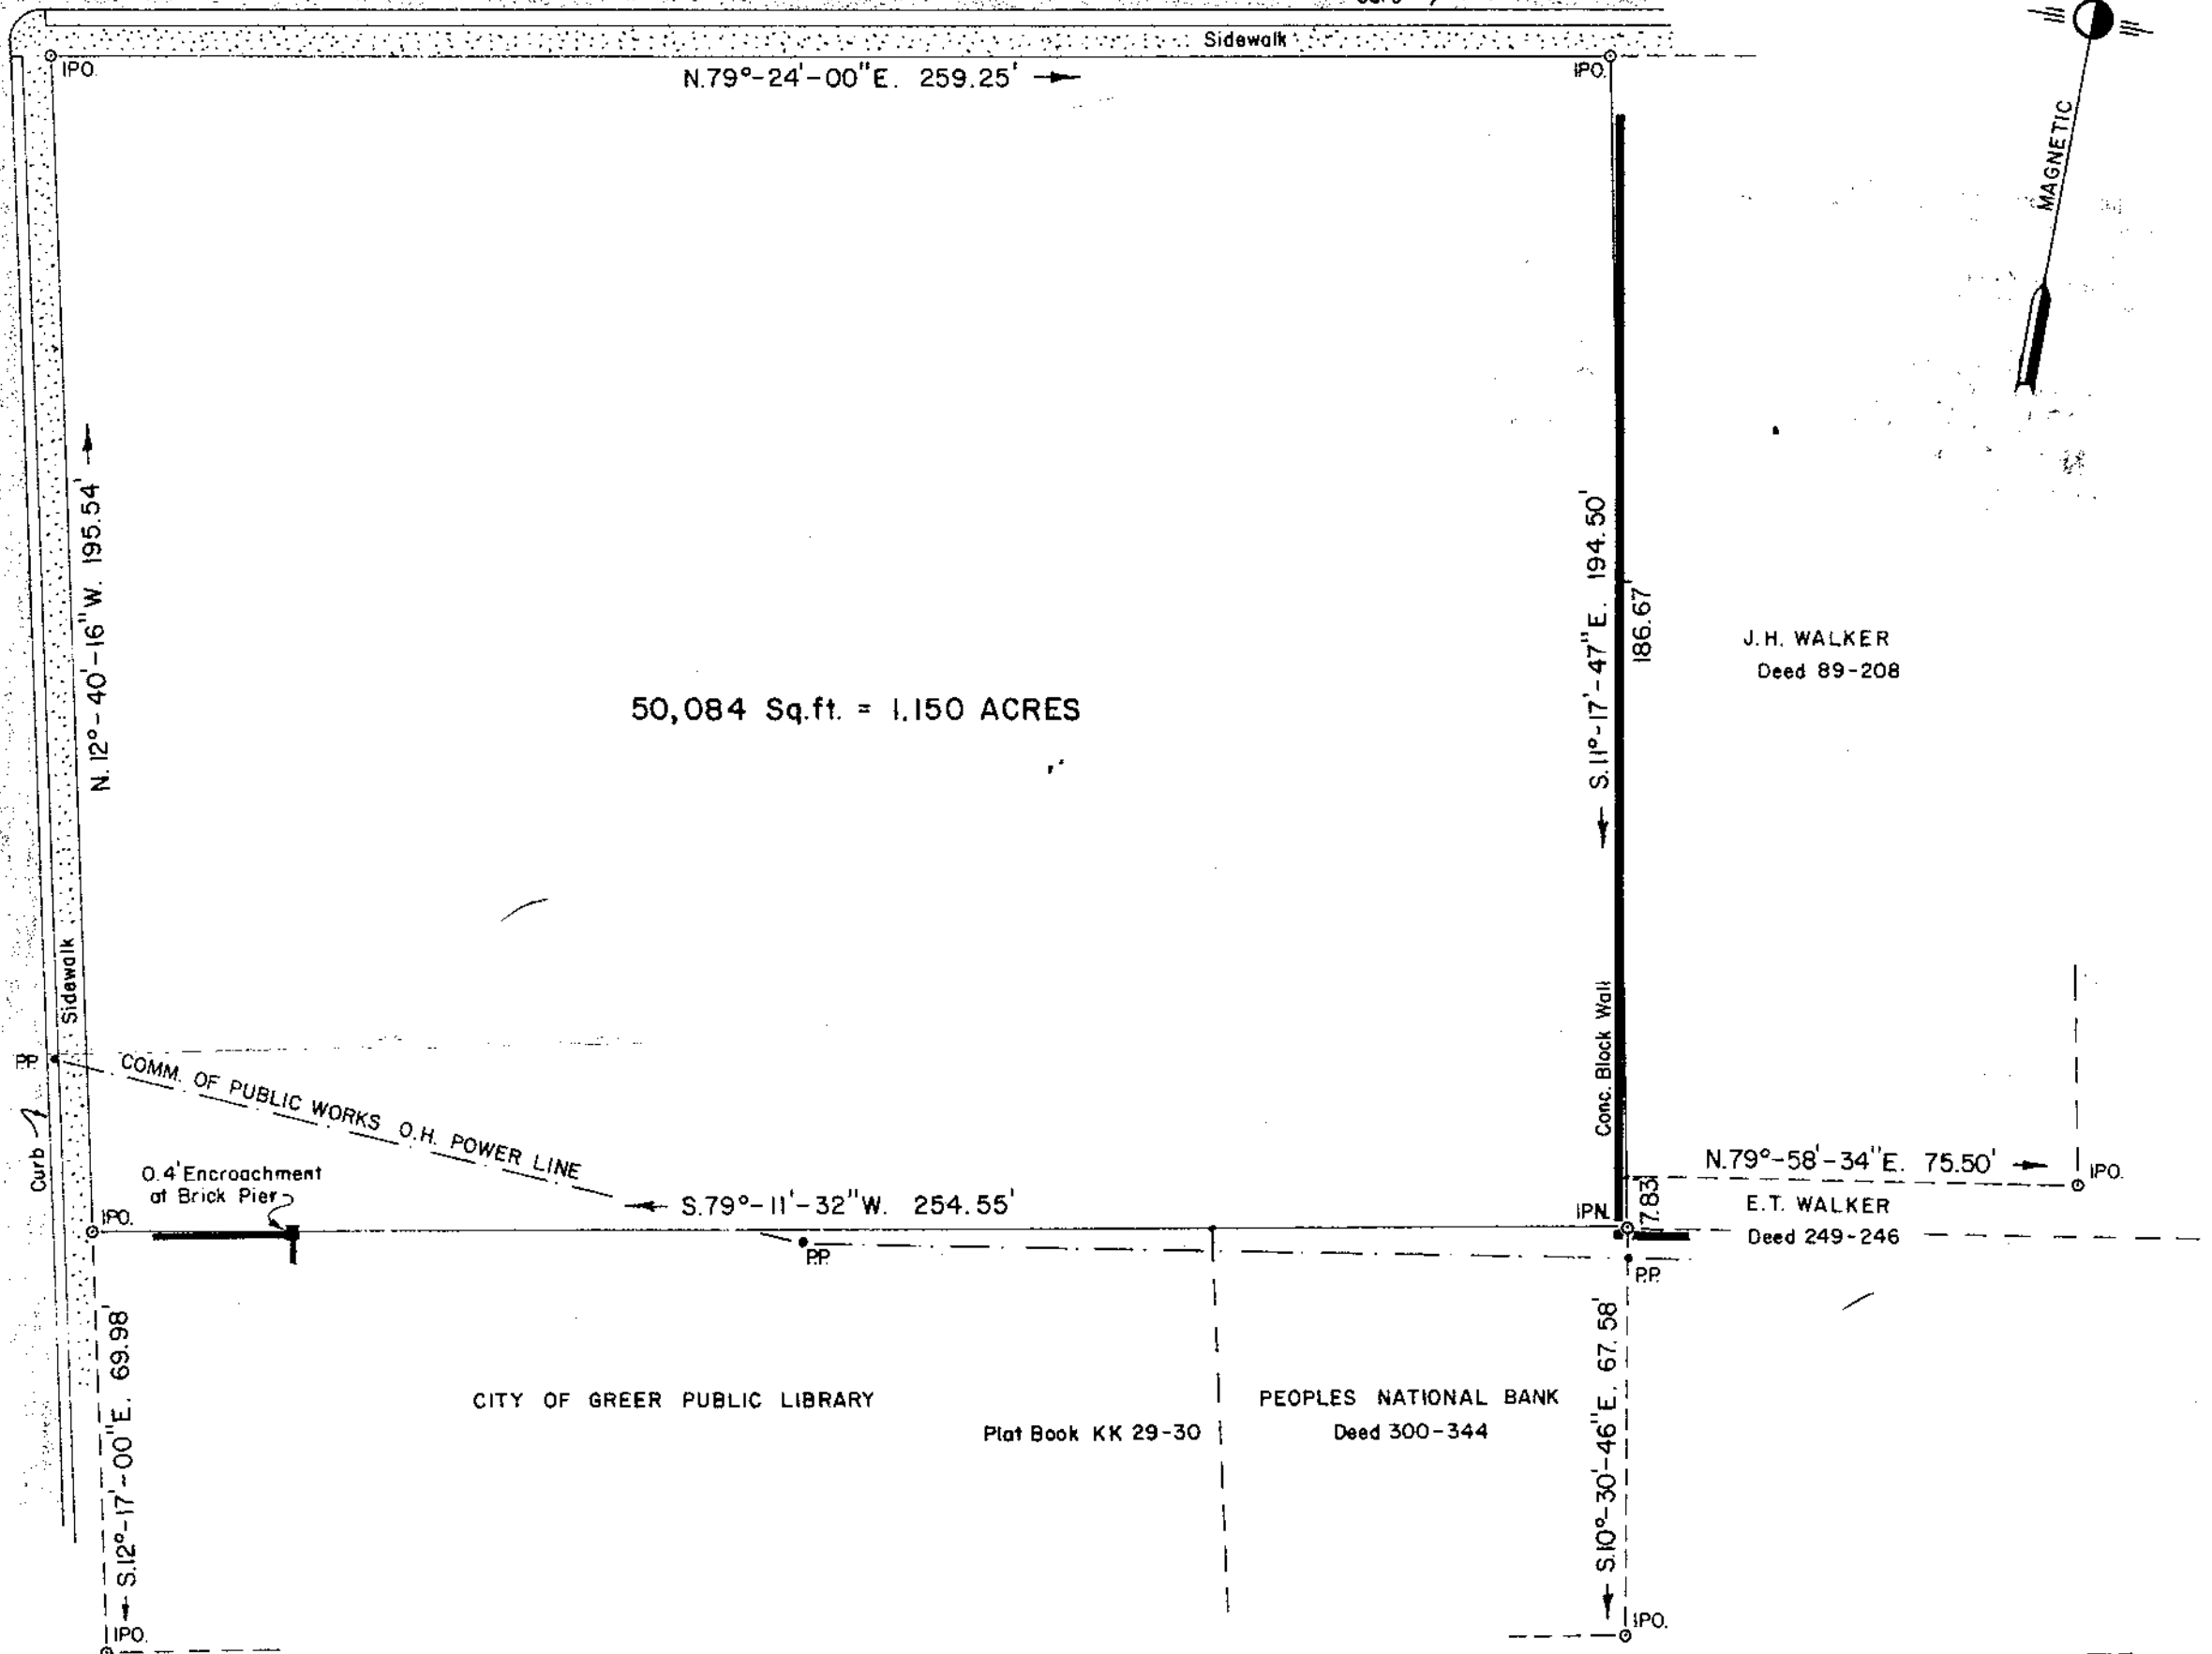

THIS PLAT IS NOT A SUBDIVISION AS DEFINED BY THE GREENVILLE COUNTY SUBDIVISION REGULATIONS.

8/30/82 *Clayton Catts*
Chairman, Secretary, or Director of Planning.
Greenville County Planning Commission


PROPERTY OF
GREER HOUSING AUTHORITY

LOCATED IN CITY OF GREER
GREENVILLE COUNTY, SOUTH CAROLINA.



I HEREBY CERTIFY THAT THE RATIO OF PRECISION OF THE FIELD SURVEY IS 1/10,000 AS SHOWN HEREON AND THE AREA WAS DETERMINED BY DMD METHOD.

John A. Simmons
JOHN A. SIMMONS R.L.S. No. 2212

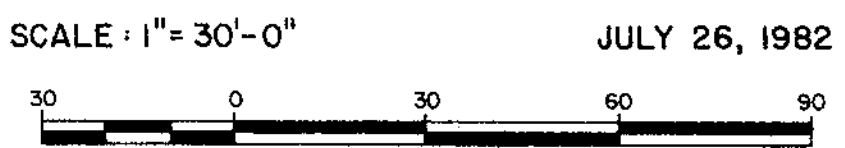

5093 ✓
9-A-58
AUG 30 1982



Tri-State Surveyors
109 Few Street
Greer, S. C. 29651