


SCALE	PROPERTY OF	SHEET NO.
1" = 20'	J. P. STEVENS & CO., INC.	7
	PIEDMONT PLANT	DWN. S.E.B.
	GREENVILLE COUNTY	CKD. W.B.F.
	PIEDMONT, S.C.	APPD. R.W.D.
RAILWAY SYSTEM		DATE JUNE 1977
DALTON & NEVES CO., ENGINEERS GREENVILLE, SOUTH CAROLINA		D & N

FILED
 GR... CO. S. C.
 NOV 9 4 59 PM '82
 DONN... TANKERSLEY
 R.M.C.

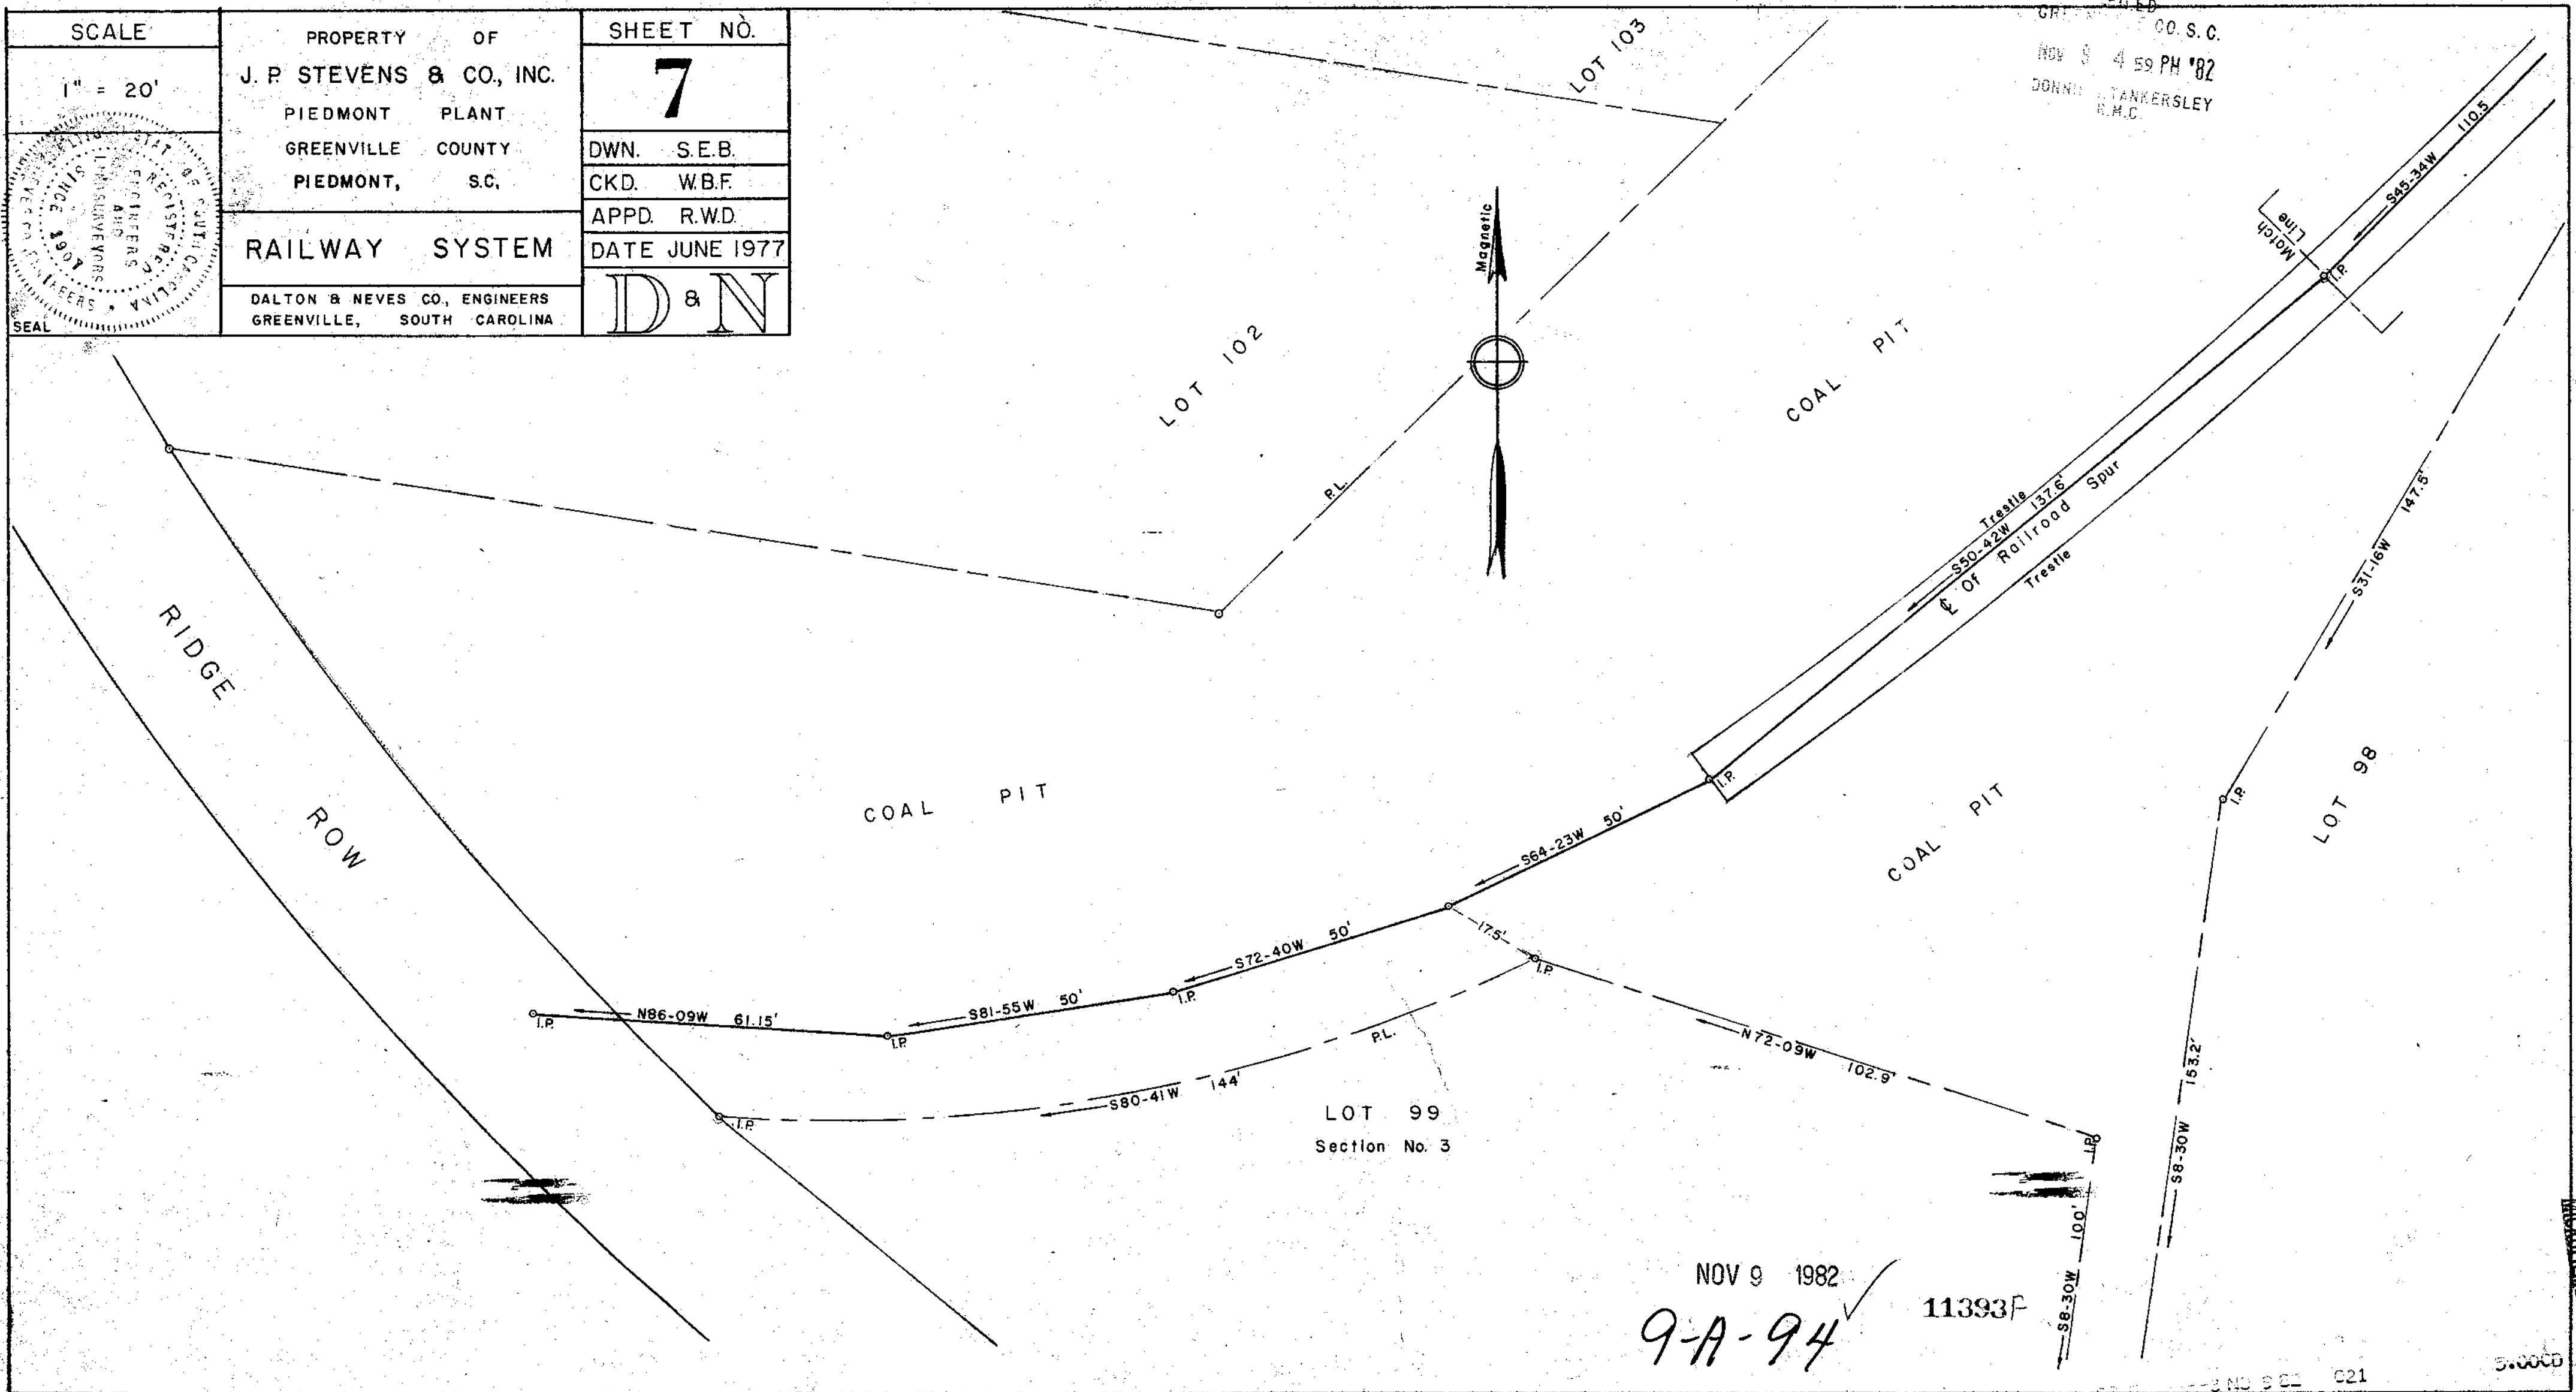

NOV 9 1982
 9-A-94

11393F

UNRECORDED

5.0000