


HAMPTON AVE. BAPTIST CHURCH TR.

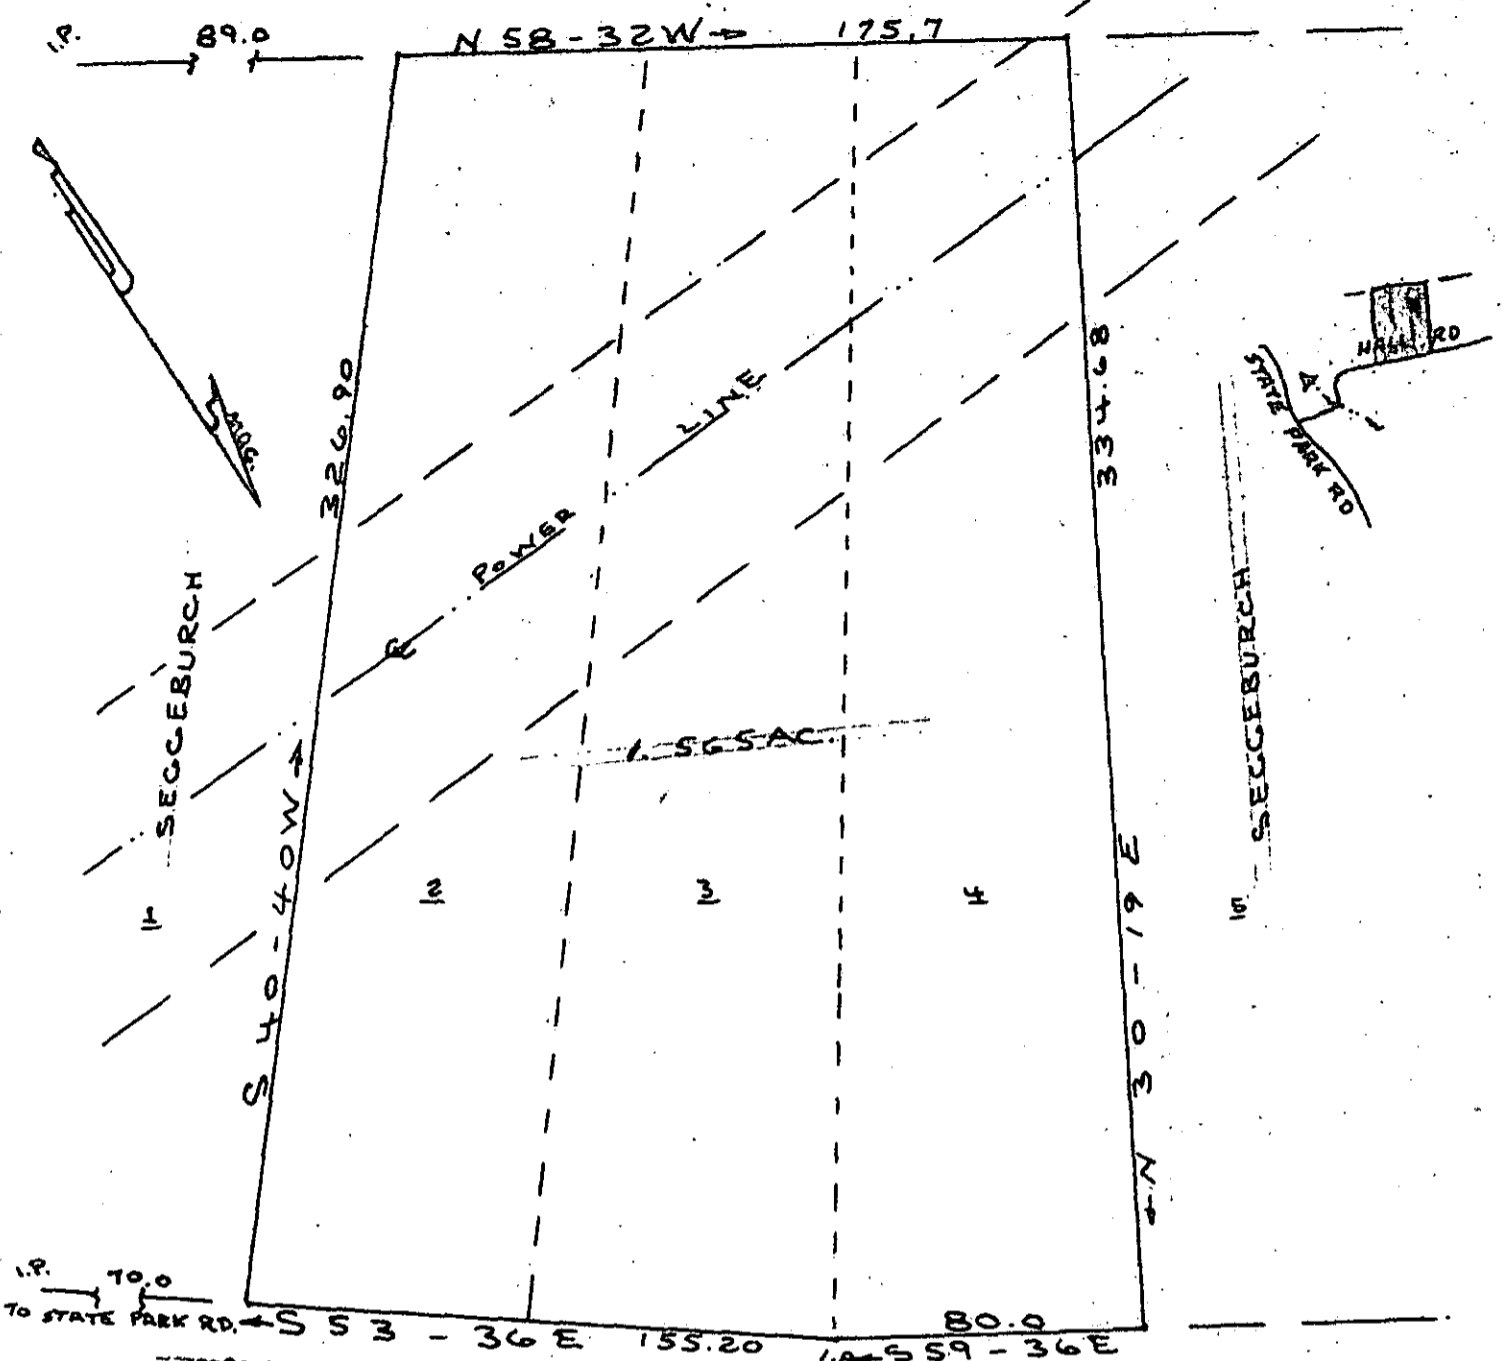

HALL

ROAD

FILED  
 GREENVILLE CO. S.C.  
 APR 27 1 45 PM '82  
 DONNIE STANKERSLEY  
 R.M.C.

APR 27 1982  
 9-B-14

23857

THIS PLAT FOR RECORDING

REC'D  
 REGISTERED  
 APR 27 1982 5:07:20  
 CHARLES F. WEBB  
 LAND SURVEYOR  
 SOUTH CAROLINA

CHARLES F. WEBB  
 REGISTERED  
 1577  
 LAND SURVEYOR  
 SOUTH CAROLINA

PLAT FOR

W. I. HARKINS

NEAR THE CITY OF GREENVILLE

GREENVILLE COUNTY S.C.

WEBB SURVEYING & MAPPING CO.

SCALE 1" = 50' MARCH 1982