

REC'D  
GREENVILLE CO. S.C.  
MAY 21 4 25 PM '82  
DONNIE S. PARKERSLEY  
R.M.C.


I hereby certify that the ratio of precision of the field survey is 1/5,000 as shown hereon and the area was determined by DMD Method.

*James R. Freeland*  
James R. Freeland RLS & PE 4781

MAY 21 1982

25987

9-B-59

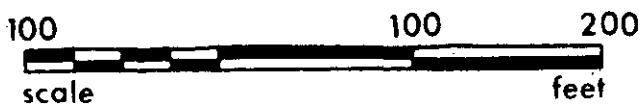

**STATE OF SOUTH CAROLINA  
GREENVILLE COUNTY**

**FREELAND & ASSOCIATES**  
Engineers - Land Surveyors

GREENVILLE, S.C.

SURVEY FOR  
DANNY SCOTT

SURVEY	FEL
DRAWN	BR
CHECK	MLC
SCALE	1" = 100'
DATE	SEPT. 29. 81
DWG. NO.	6423-14

SEAL

300 8 36851801  
PRINT MACHINE INC.