
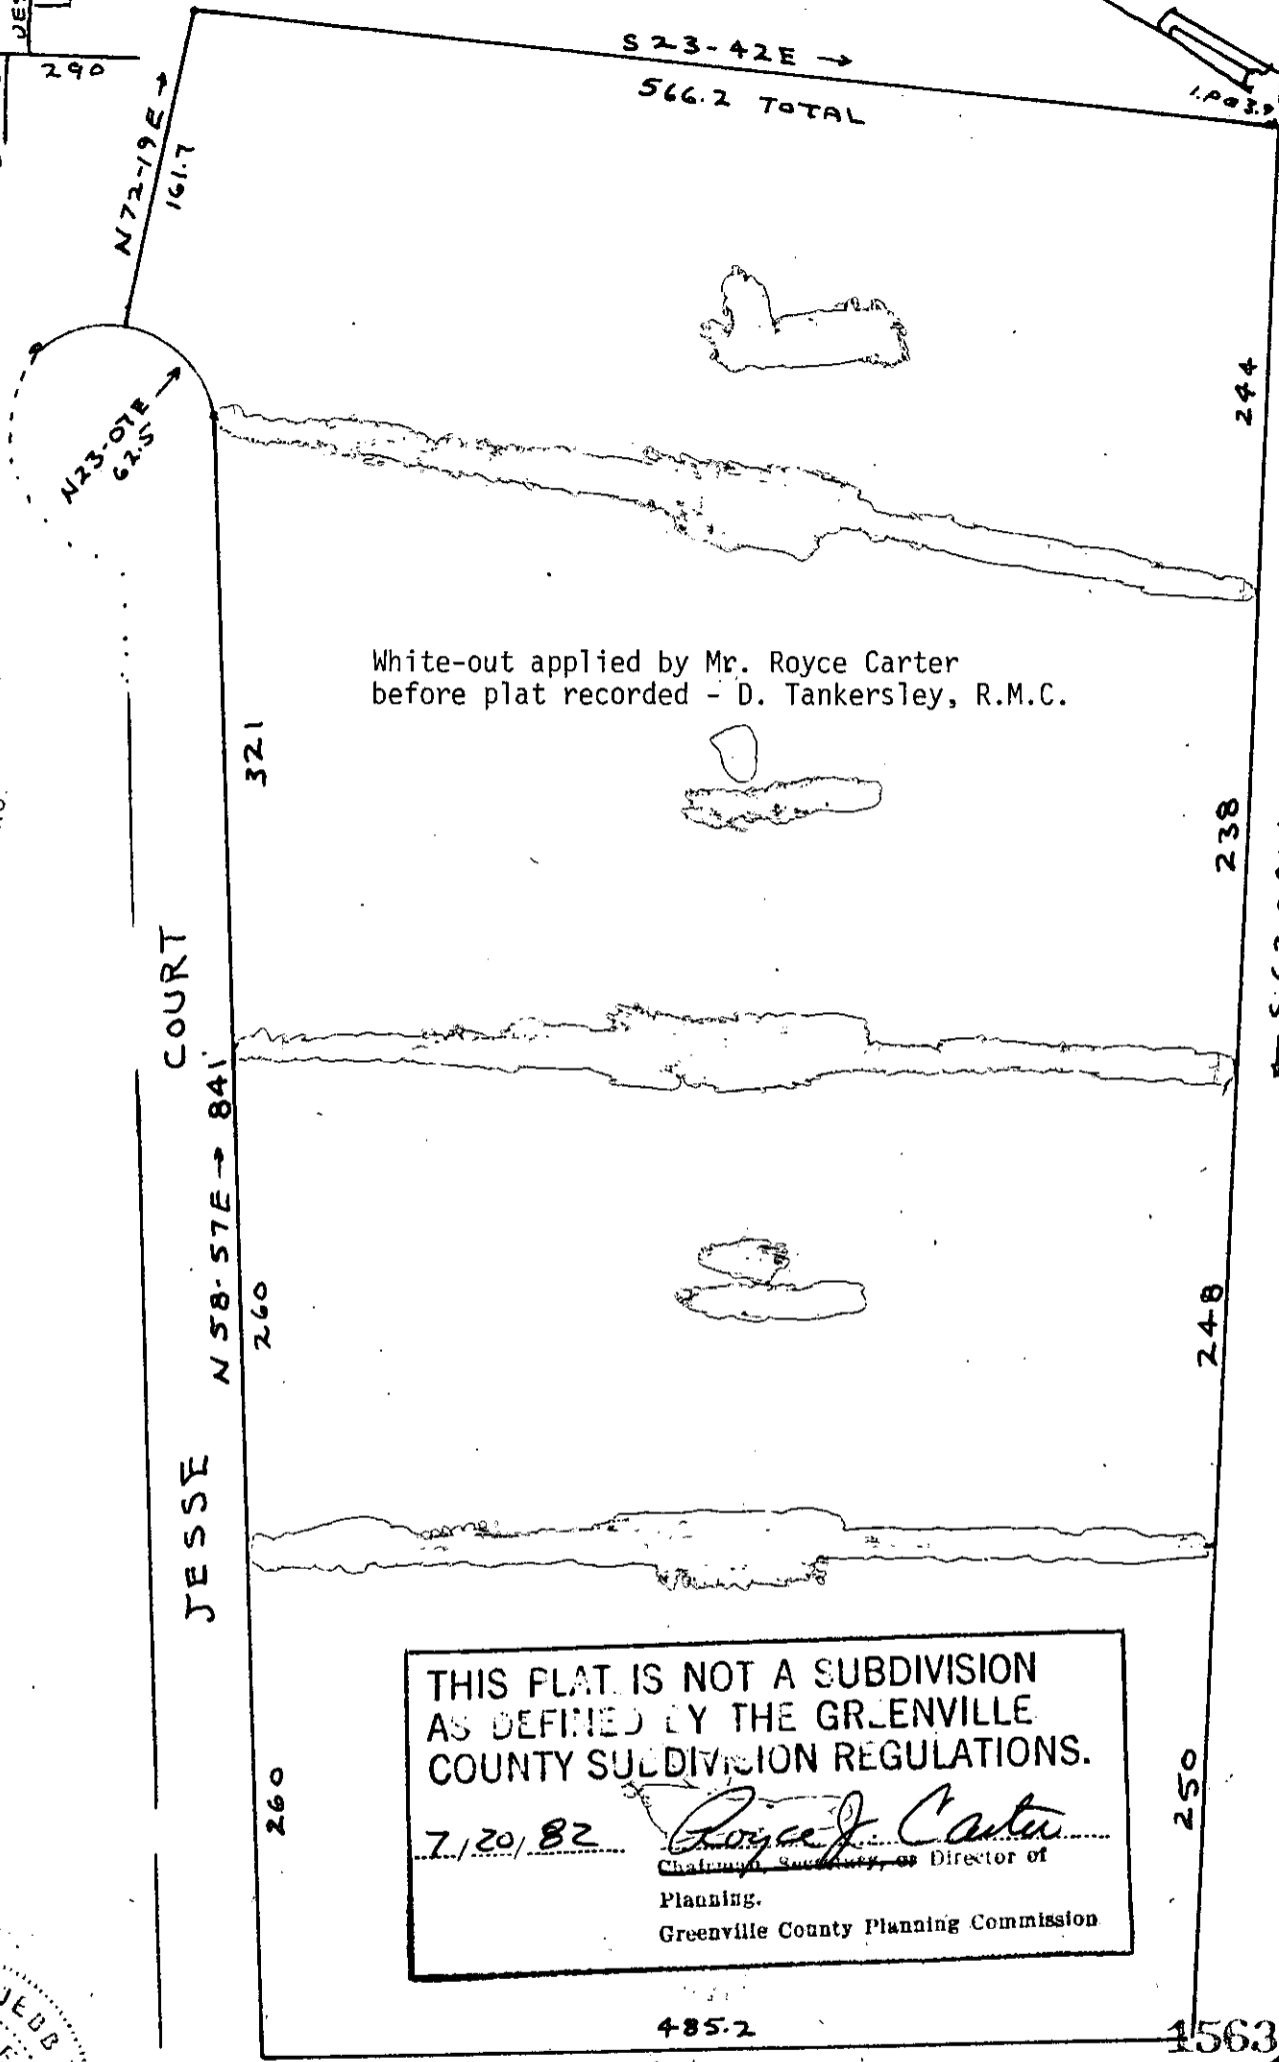


MICROFILMED

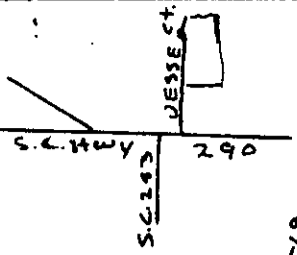

White-out applied by Mr. Royce Carter before plat recorded - D. Tankersley, R.M.C.

THIS FLAT IS NOT A SUBDIVISION AS DEFINED BY THE GREENVILLE COUNTY SUBDIVISION REGULATIONS.  
7/20/82 *Royce J. Carter*  
Chairman, ~~Society~~ or Director of Planning.  
Greenville County Planning Commission

FILED  
GREENVILLE CO. S.C.  
JUL 20 4 33 PM '82  
DONNIE S. TANKERSLEY  
R.M.C.

10817253  
CHARLES F. WEBB  
REGISTERED  
LAND SURVEYOR  
SOUTH CAROLINA  
1577  
WEBB SURVEYING & MAPPING CO.

← N 30-54 W  
ADJUSTED PLAT LOTS 7, 8, 9, & 10  
J. AND S. ESTATES  
NEAR SANDY FLAT 9-C-77  
GREENVILLE COUNTY S.C.  
WEBB SURVEYING & MAPPING CO.  
SCALE 1"=100  
APRIL 1982

THIS PLAT FOR RECORDING



closure datum 1/5000