



FILED
GREENVILLE CO. S. C.
JUN 28 3 14 PM '82
DONNIE S. TANKERSLEY
R.M.C.

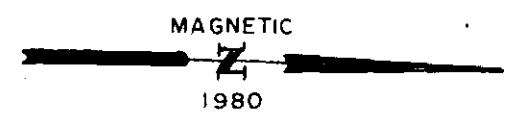

LOCATION MAP
No Scales

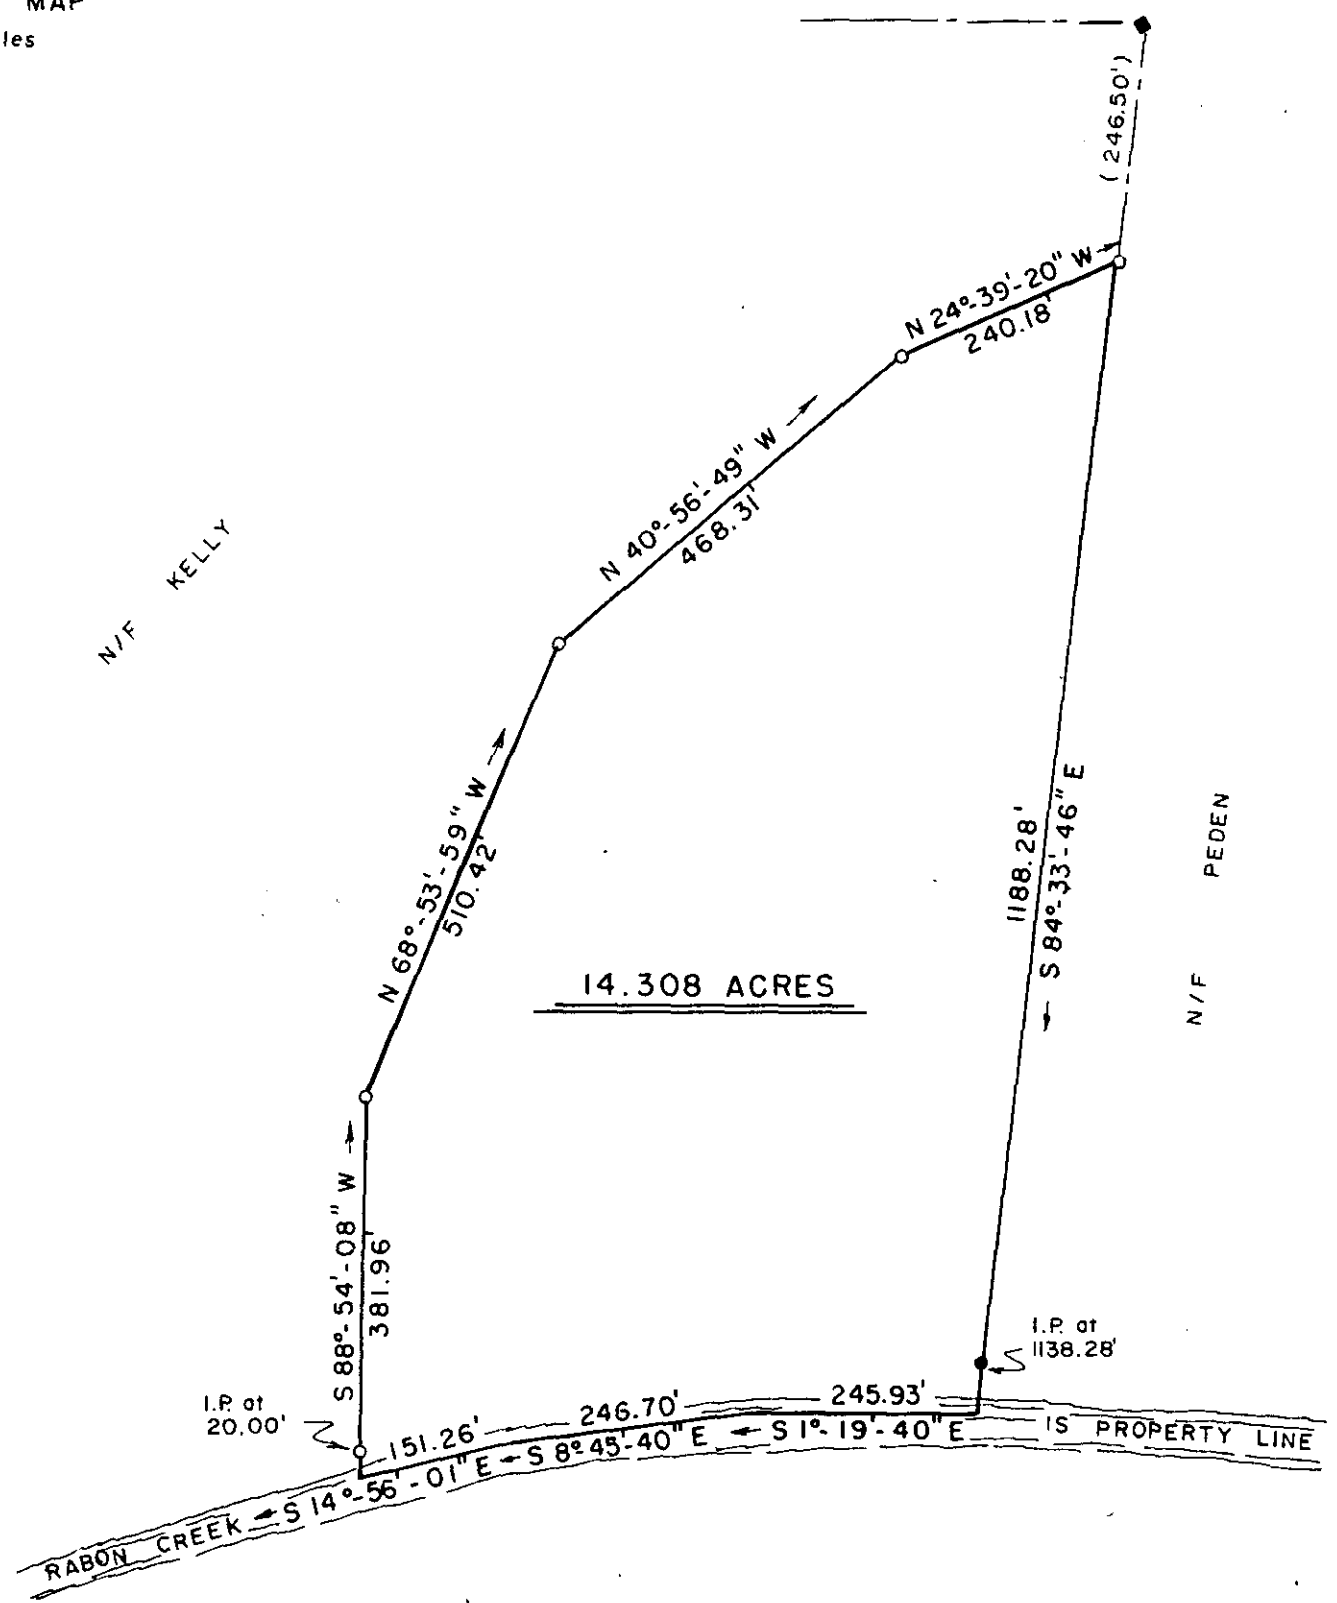

- Rock with Tack Found
- Iron Pin Set
- Iron Pin Found


JUN 28 1982

29159



9-D-6

500 8 00'S 41391801

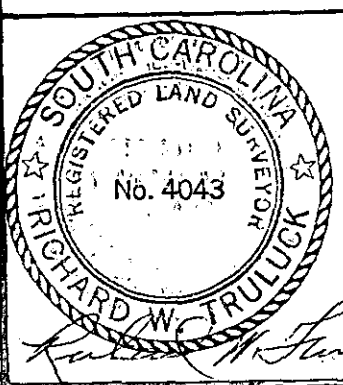

This is to certify that on this date I surveyed the property hereon and the lines are as shown, that the buildings or walls do not encroach on adjoining property, and that the buildings or walls on adjacent property do not encroach on this except as shown.

I HEREBY CERTIFY THAT THE RATIO OF PRECISION OF THE FIELD SURVEY IS 1/7,000 AS SHOWN AND THE AREA WAS DETERMINED BY DMD METHOD.

SURVEY FOR LAURENS CO. WATER RESOURCES COMM.			
LOCATION SOUTH OF FOUNTAIN INN, S. C.			
COUNTY GREENVILLE	STATE S. C.	SCALE 1" = 200'	DATE MAY 5, 1980
TRULUCK SURVEYORS INC. P.O. BOX 234 GARNEY, S. C. PHONE 489-6101			