


MICROFILMED

FILED
GREENVILLE CO. S.C.
AUG 6 2 59 PM '82
DONNIE TANKERSLEY
R.M.C.

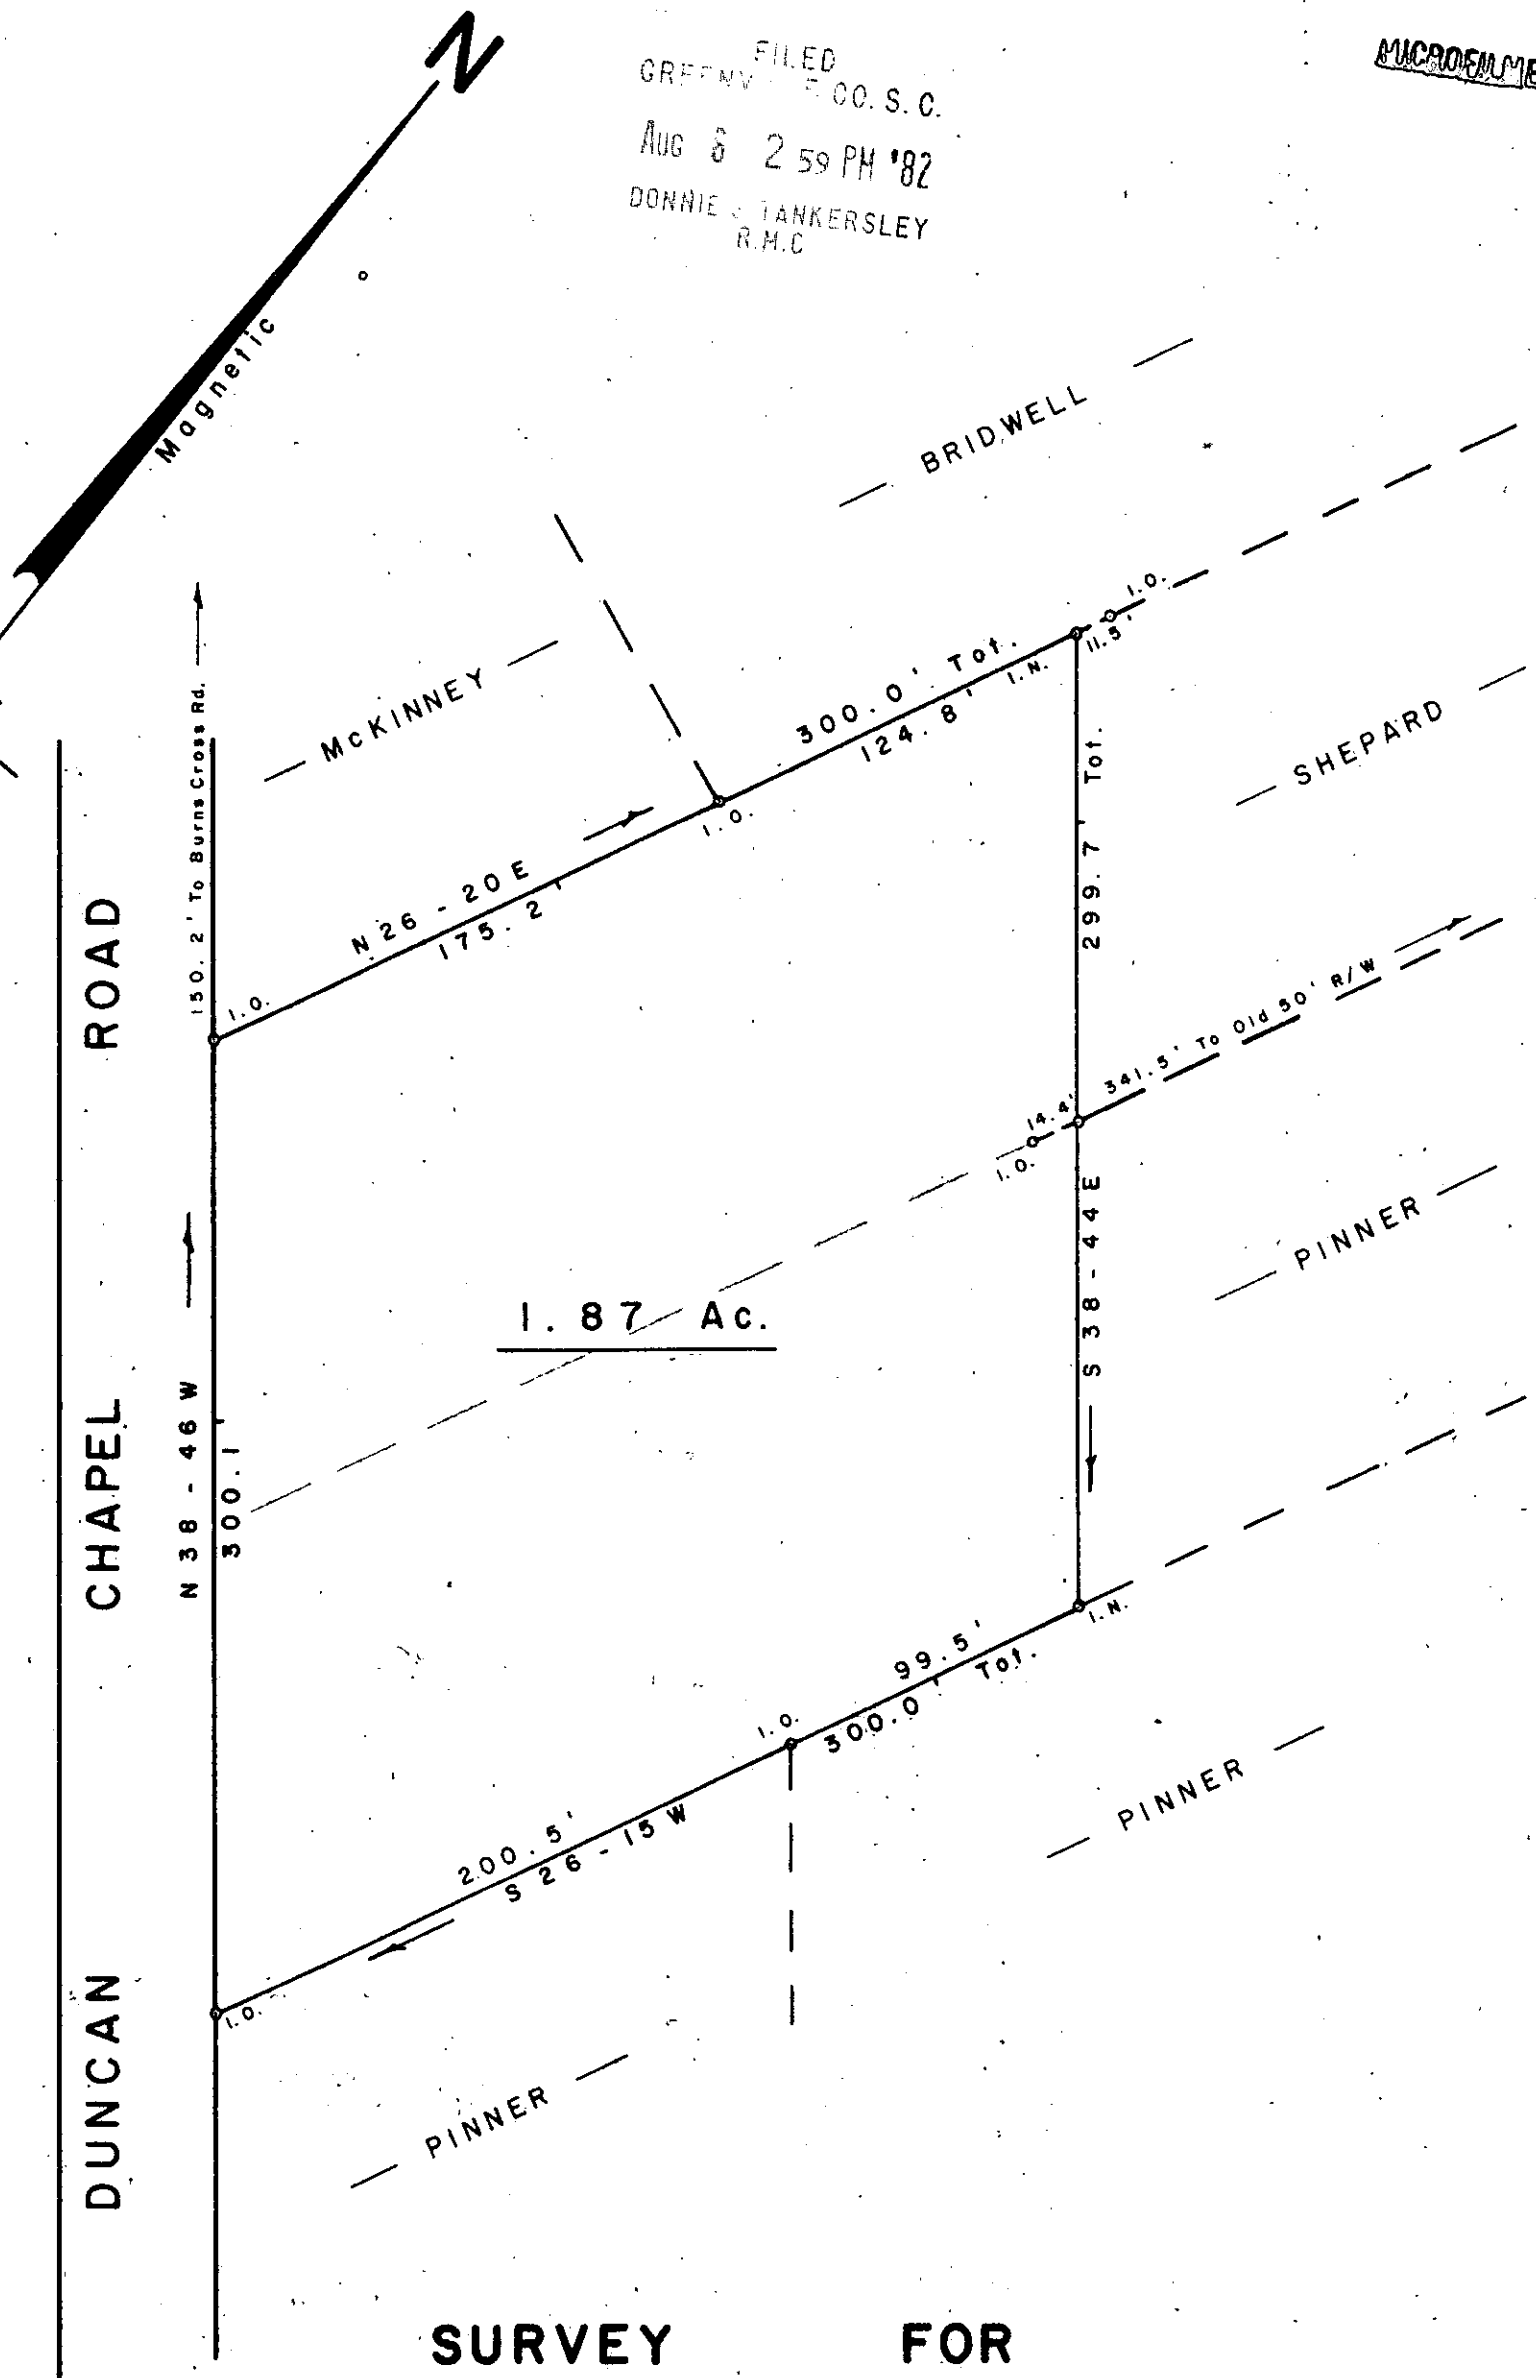

SURVEY FOR
ALBERT R. MCKINNEY
MARY M. MCKINNEY
 NEAR GREENVILLE GREENVILLE CO.


SOUTH CAROLINA
 JULY 27, 1982

AUG 6 1982

3154

9-D-50

SCALE: 1" = 60'

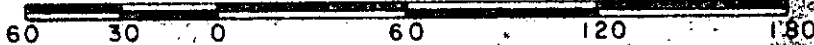

5.0001
WRW

W. R. WILLIAMS, JR.
 ENGR. / SURVEYOR, Inc.
 P. E. & L. S. No. 3979
 15 S. MAIN STREET
 TRAVELERS REST, S. C.
 29690

"I hereby certify that the ratio of precision of the field survey is 1/5000 as shown hereon and the area was determined by DMD method of area calculation."

W.R. Williams, Jr. P. E. & L. S. No. 3979

F.B. 63

434 - 2 - 5, 6, Pt. 3