


COLUMBUS OWENS
D.B. 129-230
P.B. 999-18


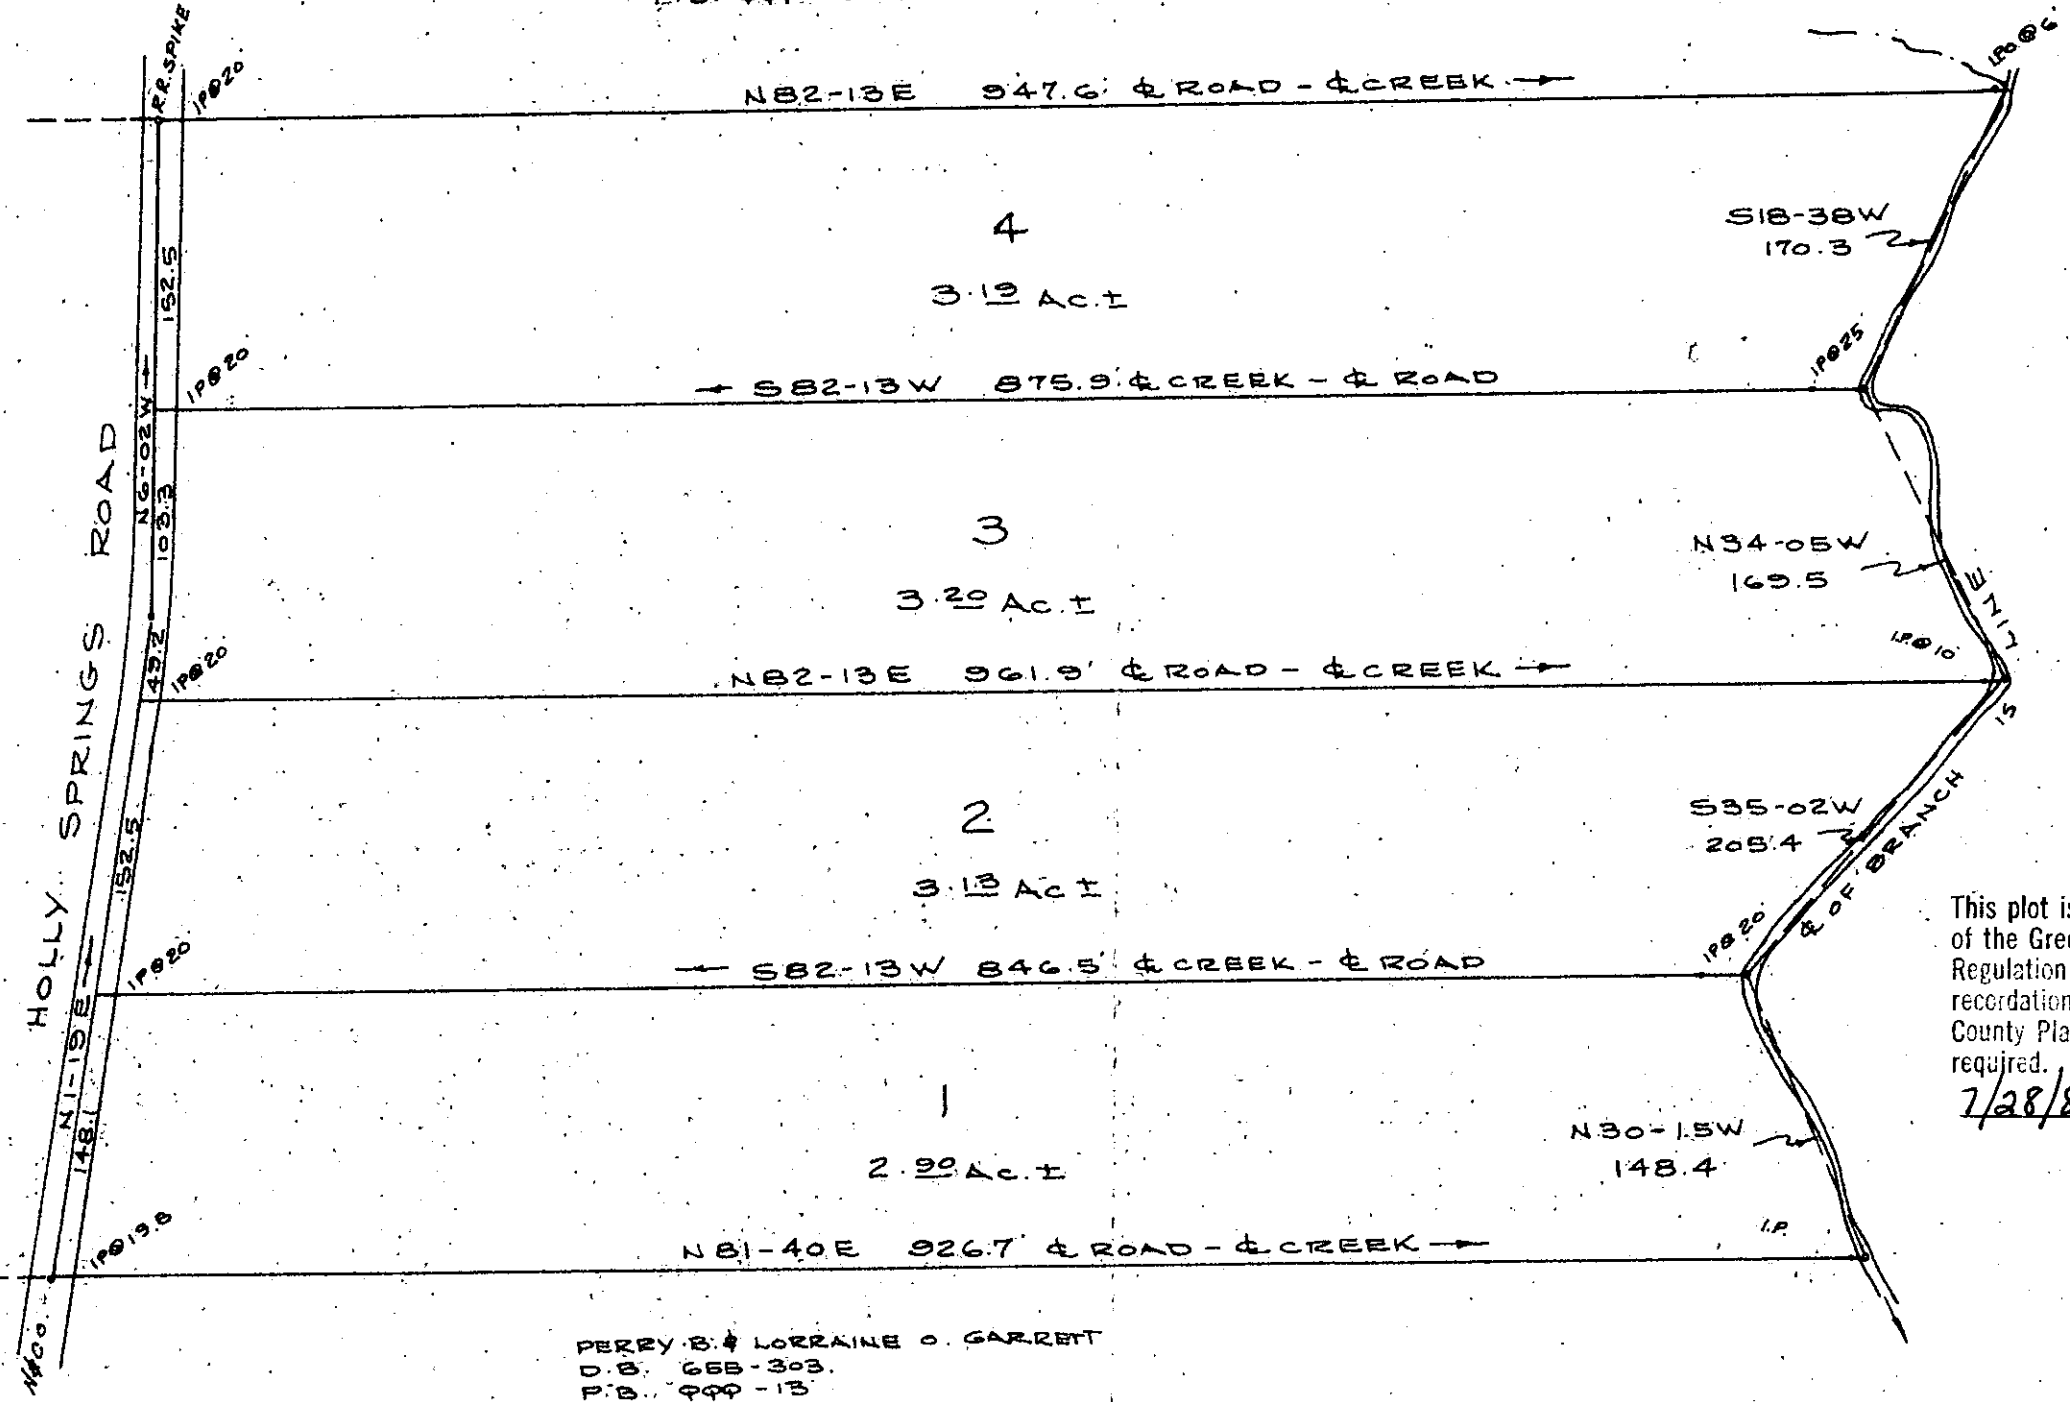


GRF FILED
CO. S. C.
AUG 12 11 39 AM '82
DONNA TANKERSLEY
R.M.C.

This plot is not within the limits of the Greenville County Subdivision Regulation Jurisdiction and therefore recordation approval by the Greenville County Planning Commission is not required.
7/28/82 *F. J. Forbes*
Greenville County Planning Commission

PERRY B. & LORRAINE O. GARRETT
D.B. 65B-303
P.B. 999-13

SURVEY FOR
JESSIE BEAUFORT GILLIAM EST.
GREENVILLE, CO. SOUTH CAROLINA
SCALE 1"=100' JULY 9, 1982

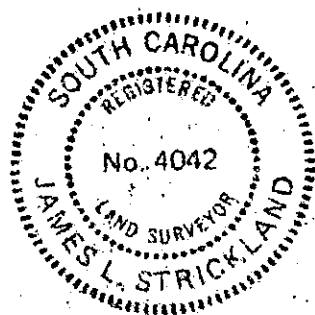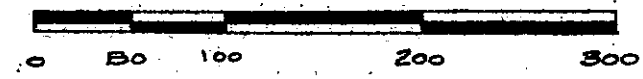

JAMES L. STRICKLAND, LAND SURVEYOR
RT. 3 BOX 2584A
PELZER, S. C. 29659
(803) 243-3278

TAX MAP 606.2-1-34
PLAT BOOK 999-13
ERROR OF CLOSURE 1/6,000

James L. Strickland
REG. L.S. NO 4042

AUG 12 1982
3665
9-D-60

GCTD 1 AUG 28 1982 049 5.0001

MICROFILMED