


23.93 AC. TOT.
 - 0.22 AC. RD. R/W
23.71 AC. NET

JOHN K. BALDWIN
ANITA BALDWIN
 549.1-1-13.3

TOMMY L. JOHNSON
LINDA D. JOHNSON
 549.1-1-13.2

B. WENDELL TUCKER
ROBERT TUCKER
 594.1-1-14

JANET H. BRAMLETT N/E
 549.1-1-15

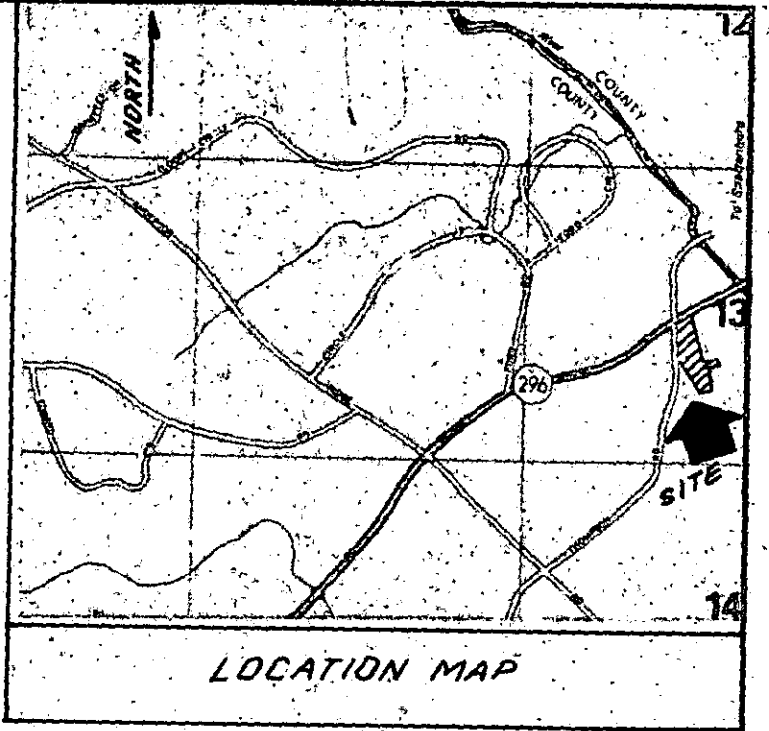


I hereby certify that the ratio of precision of the field survey is 1/5,000 as shown hereon and the area was determined by DMD Method.

James R. Freeland
 James R. Freeland RLS & PE 4781

FILED
 AUG 20 3 59 AM '82
 BONNIE PARKERSLEY
 S.C.

4341

9-D-63 ✓

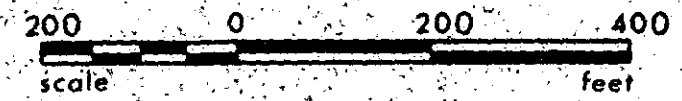

STATE OF SOUTH CAROLINA
 GREENVILLE COUNTY

PROPERTY OF
JOAN BRUMBAUGH
CALVIN BRUMBAUGH

FREELAND & ASSOCIATES Engineers • Land Surveyors
GREENVILLE, S.C.
SURVEY L.T.
DRAWN B.P.
CHECK JRF
SCALE 1" = 200'
DATE DEC. 4, 81
DWG. NO. 7093

MICROFILMED