

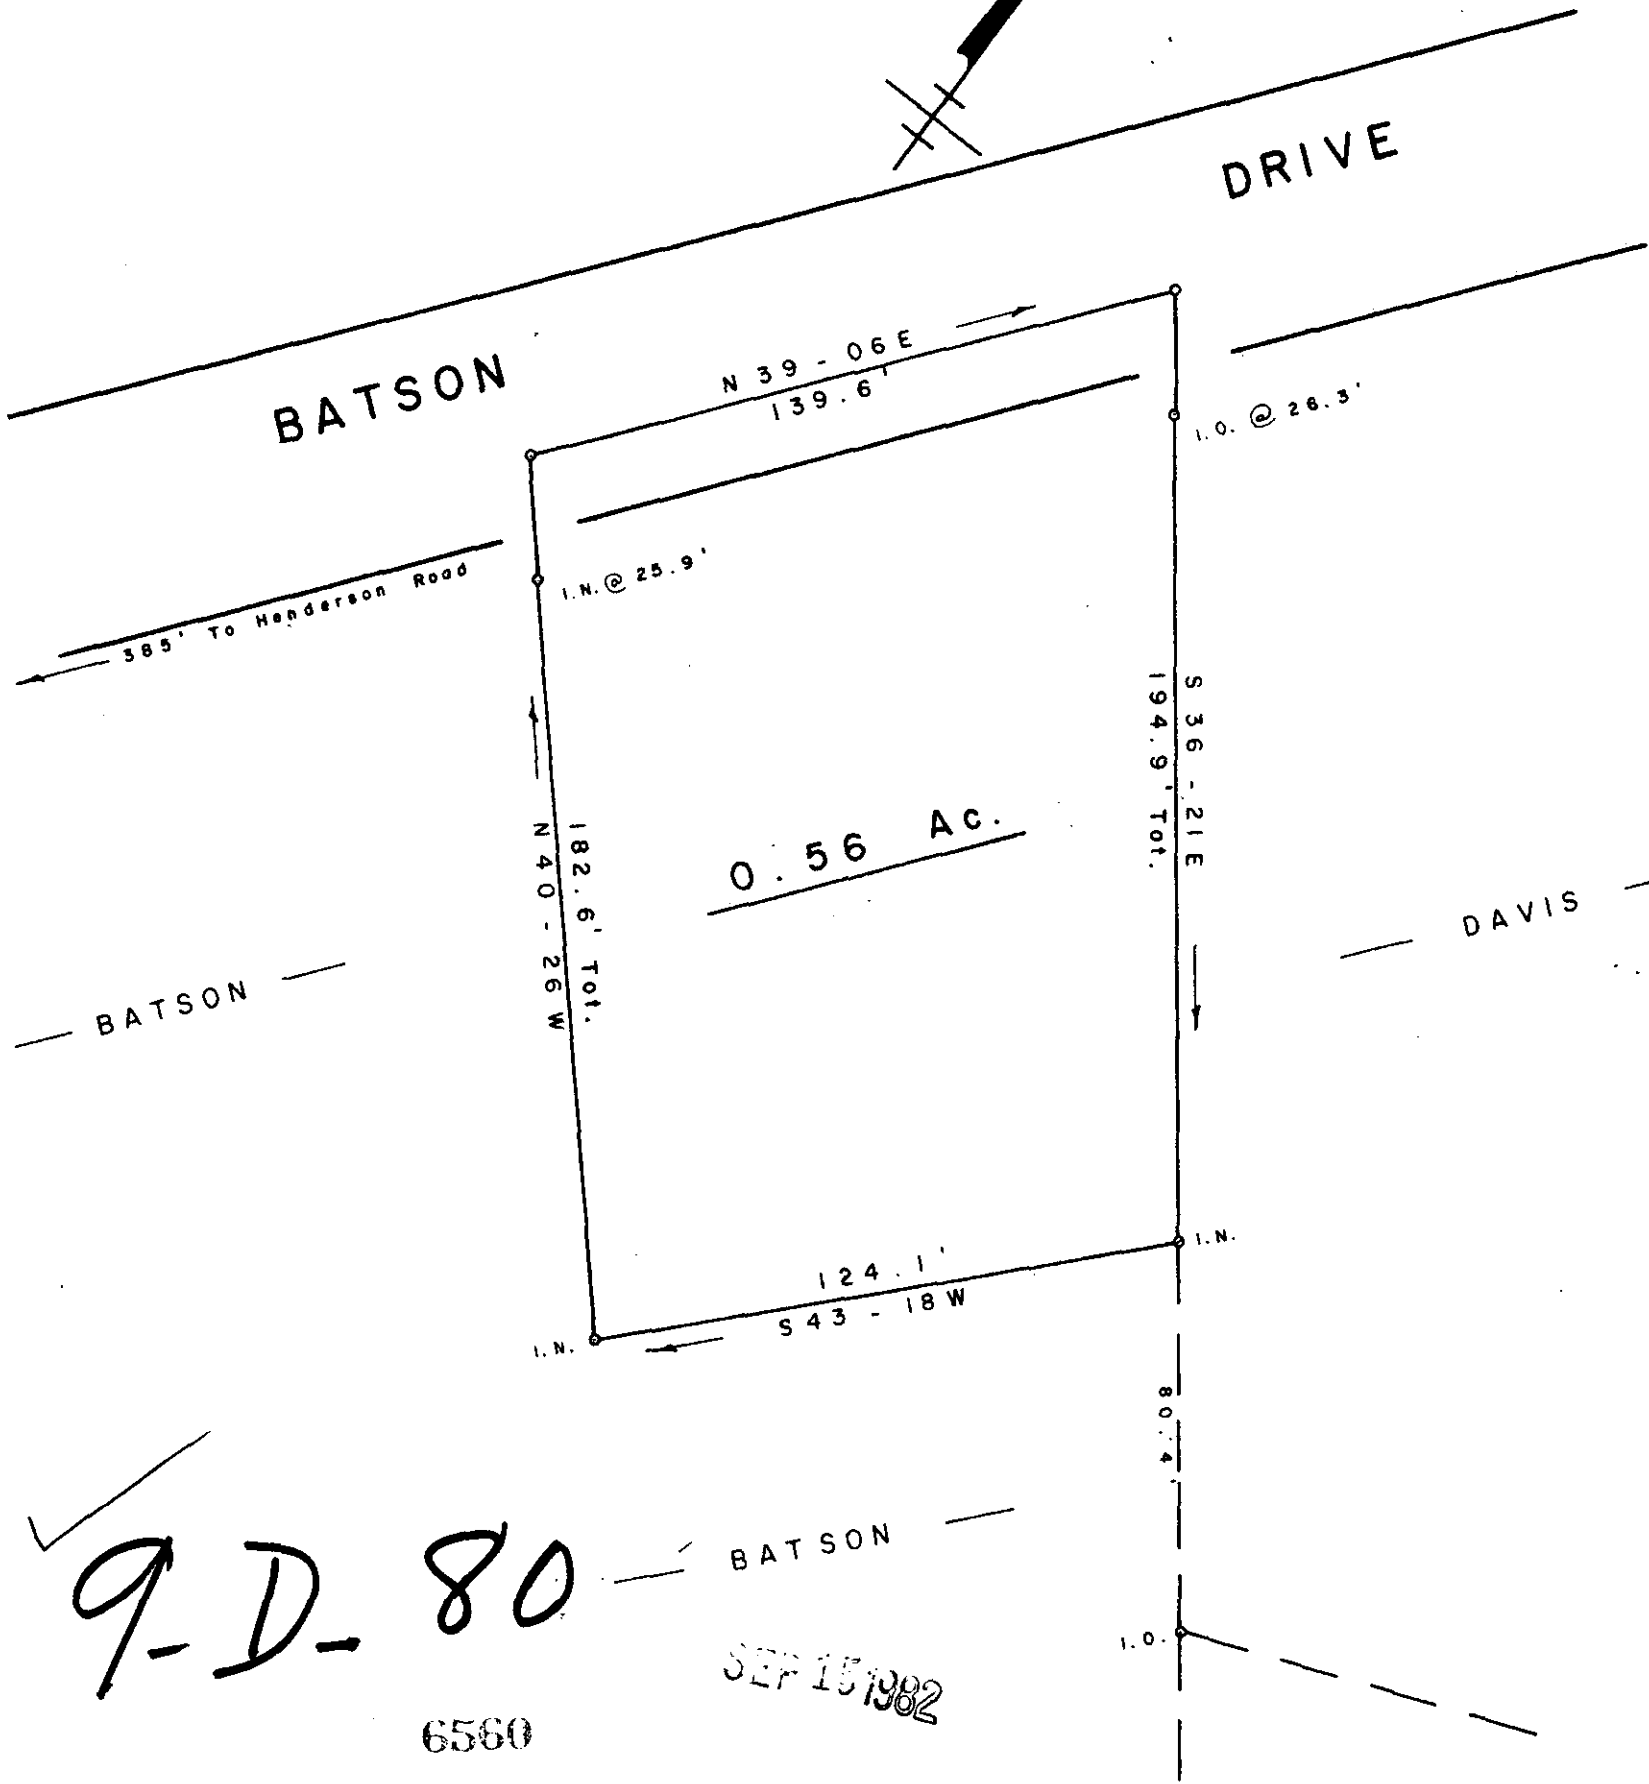


FILED  
GREENVILLE CO. S. C.  
SEP 15 1 28 PM '82  
DONNIE S. TANKERSLEY  
R.M.C.

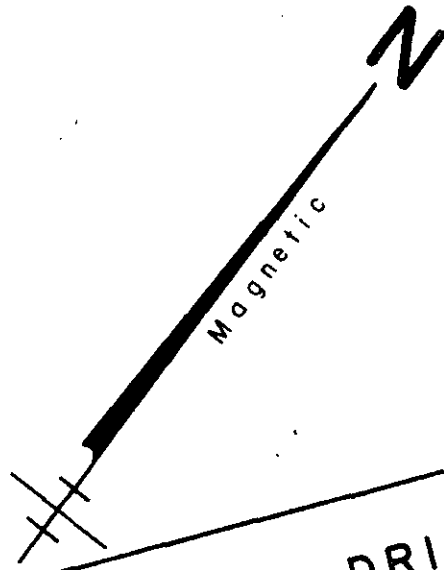

SURVEY FOR  
**STEPHEN M. BATSON**  
**FRANKIE P. BATSON**  
TRAVELERS REST GREENVILLE CO.  
SOUTH CAROLINA  
AUGUST 4, 1982

SCALE: 1" = 40'

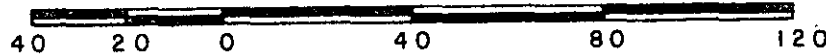

**WRW**

W. R. WILLIAMS, JR.  
ENGR. / SURVEYOR, Inc.  
P. E. & L. S. No. 3979  
15 S. MAIN STREET  
TRAVELERS REST, S. C.  
29690

"I hereby certify that the ratio of precision of the field survey is 1/5000 as shown hereon and the area was determined by DMD method of area calculation."

*W.R. Williams, Jr.* P. E. & L. S. No. 3979