


FILED
 GREENVILLE CO. S.C.
 SEP 23 10 41 AM '82
 DONNIE S. TANKERSLEY
 R.M.C.

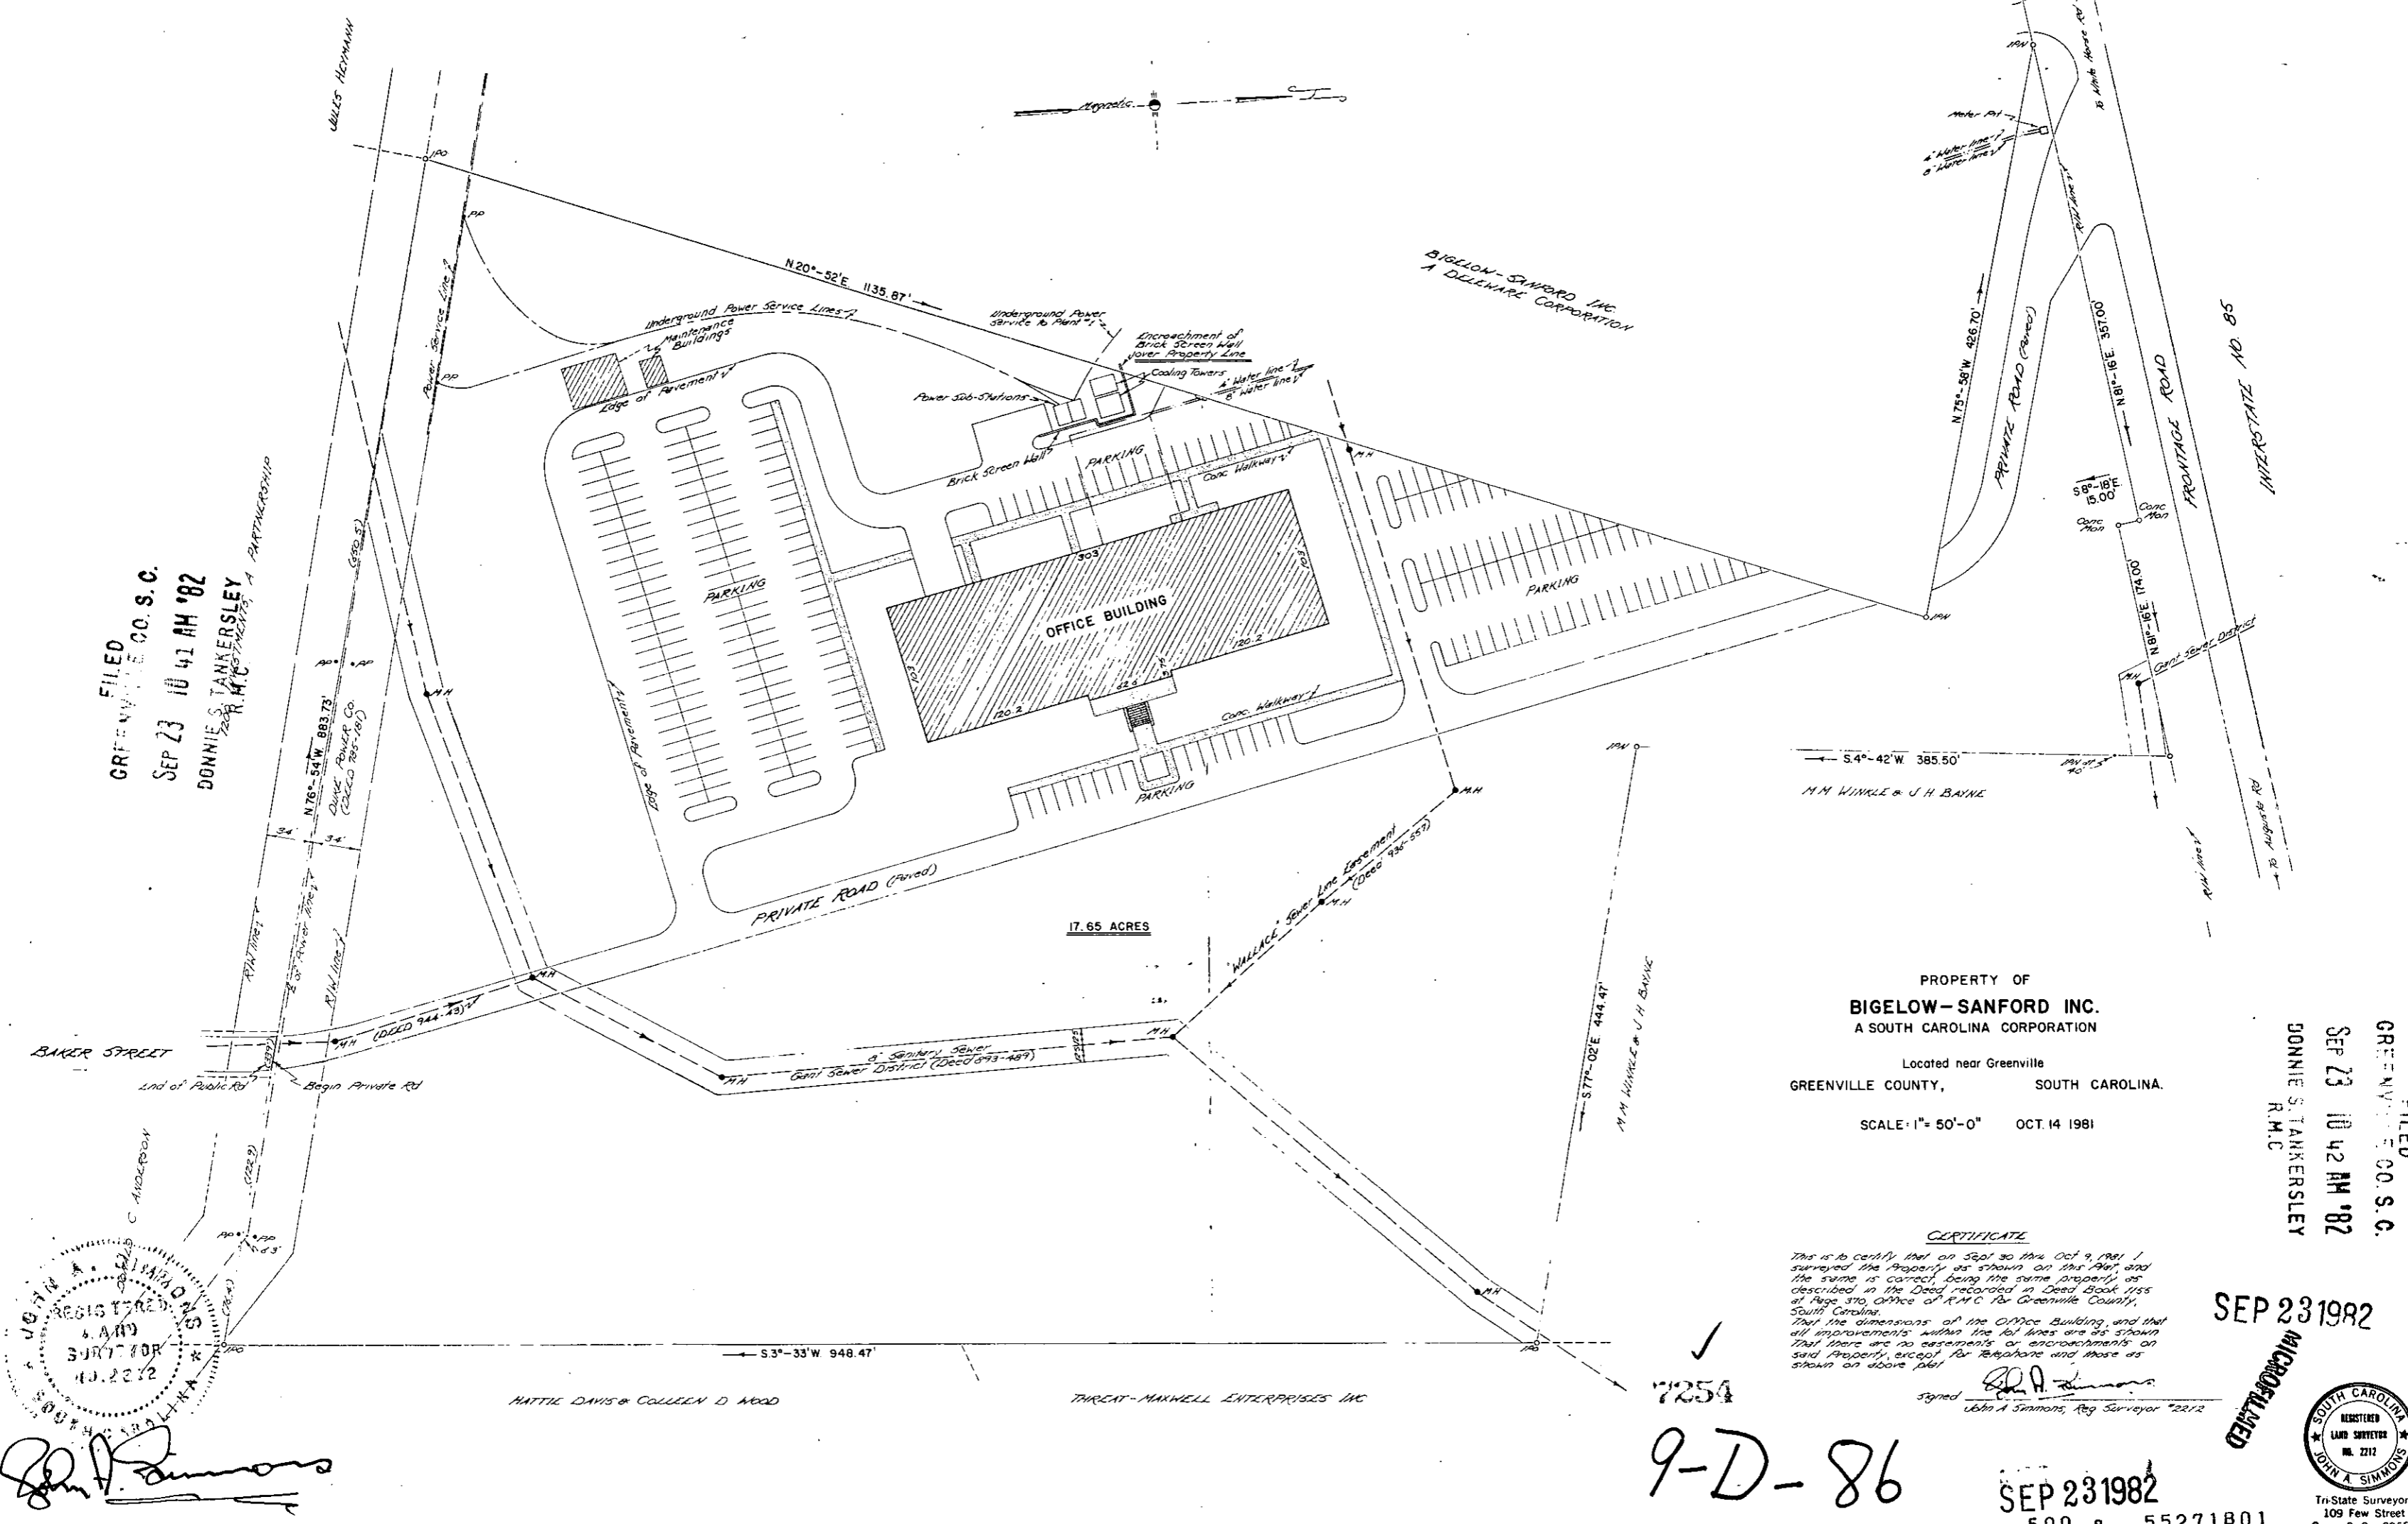

PROPERTY OF
BIGELOW-SANFORD INC.
 A SOUTH CAROLINA CORPORATION
 Located near Greenville
 GREENVILLE COUNTY, SOUTH CAROLINA.
 SCALE: 1" = 50'-0" OCT. 14 1981

FILED
 GREENVILLE CO. S.C.
 SEP 23 10 42 AM '82
 DONNIE S. TANKERSLEY
 R.M.C.

CERTIFICATE
 This is to certify that on Sept 30 thru Oct 9, 1981, I surveyed the property as shown on this plat, and the same is correct, being the same property as described in the Deed recorded in Deed Book 1155 at Page 370, Office of R.M.C. for Greenville County, South Carolina. That the dimensions of the Office Building, and that all improvements within the lot lines are as shown. That there are no encroachments or encroachments on said property, except for telephone and those as shown on above plat.
 Signed *[Signature]*
 John A. Simmons, Reg. Surveyor #2212

REGISTERED
 LAND SURVEYOR
 NO. 2212
[Signature]

7254
 9-D-86

SEP 23 1982
 5.00 8 55271801

SOUTH CAROLINA
 REGISTERED
 LAND SURVEYOR
 NO. 2212
 JOHN A. SIMMONS
 Tri-State Surveyors
 109 Few Street
 Greer, S. C. 29651