


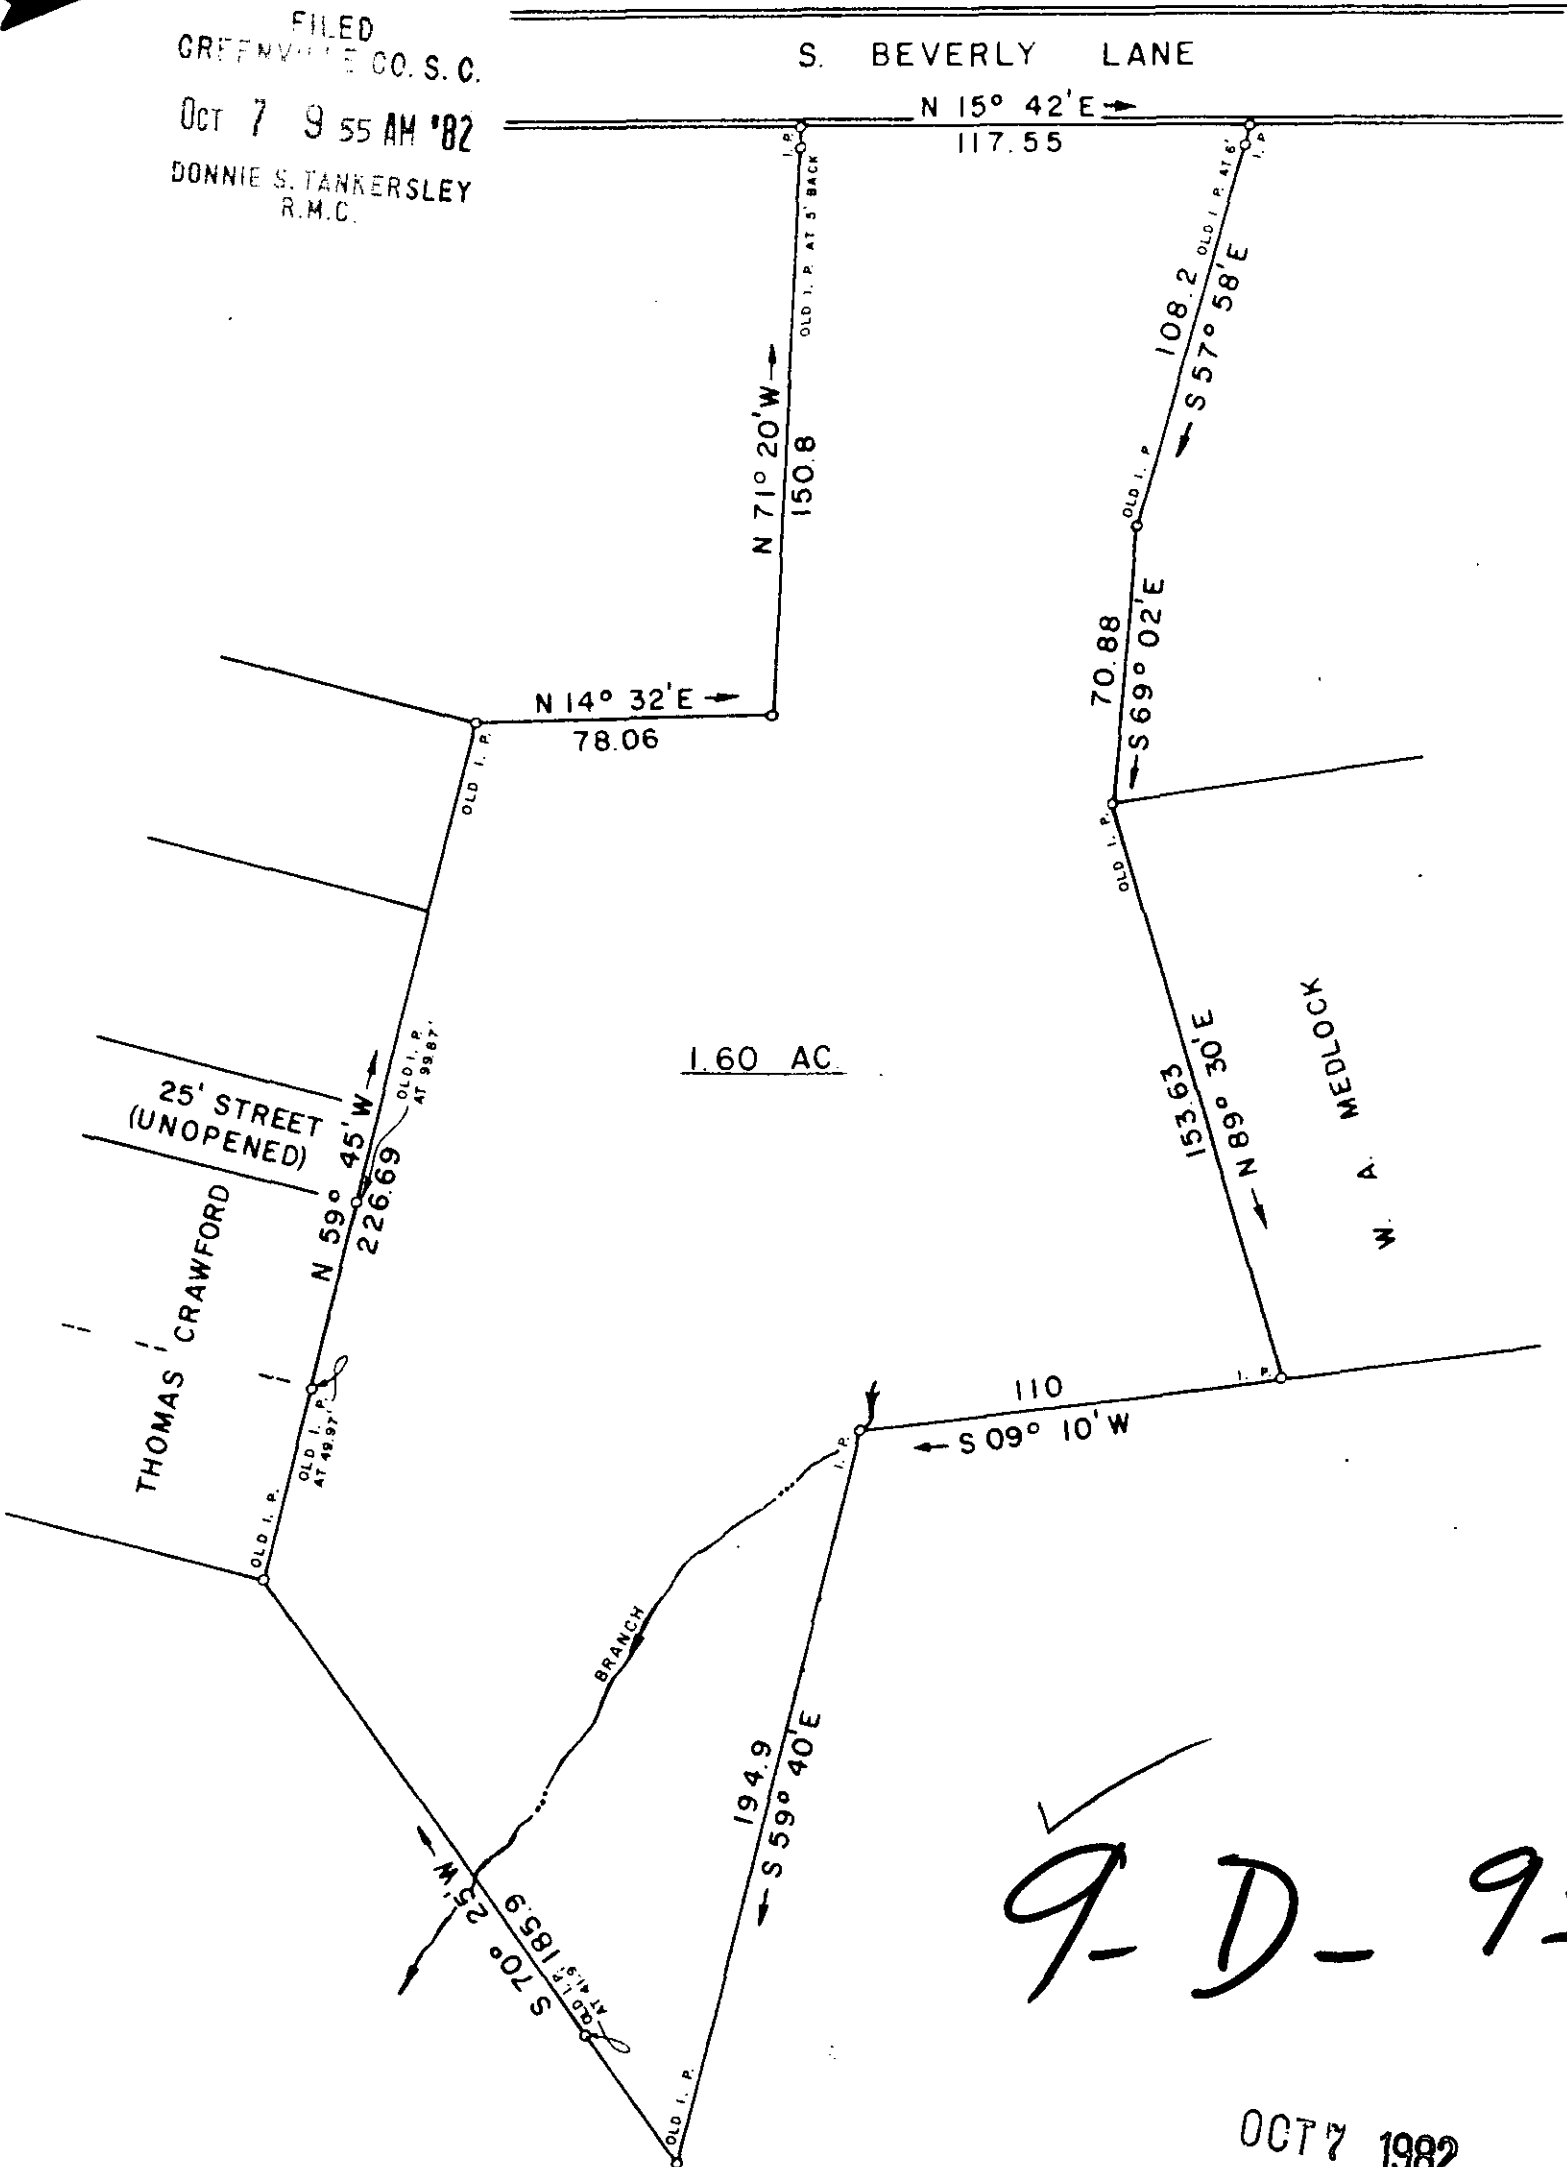

FILED
GREENVILLE CO. S. C.
OCT 7 9 55 AM '82
DONNIE S. TANKERSLEY
R.M.C.



9-D-95

OCT 7 1982

I CERTIFY THAT THE RATIO OF PRECISION OF THE FIELD SURVEY IS 1/ 7500 AS SHOWN HEREON AND THE AREAS WERE DETERMINED BY THE D. M. D. METHOD OF AREA' CALCULATION.

SURVEY FOR
**THOMAS J. CRAWFORD
and LEONA L. CRAWFORD**
LOCATED AT GREER

COUNTY: **GREENVILLE** STATE: **SOUTH CAROLINA**

DATE: **SEPTEMBER 23, 1982** FIELD CHIEF: **G. A. WOLFE** DRAWN BY: **L. B. MORROW**

SCALE 1" = 50'

WOLFE & HUSKEY, INC. - ENGINEERING and SURVEYING
P O BOX 35 - LYMAN, S C 29365

8555

MEMBER OF THE SOCIETY OF REGISTERED LAND SURVEYORS
NO. 2509
GCTD 2 OC 7 82 1515 5.00CI