


FILED
GREENVILLE CO. S. C.
OCT 8 4 01 PM '82
DONNIE S. TANKERSLEY
P.M.C.

THEODOROU
(379-1-7.2)

THEODOROU
(379-1-7)

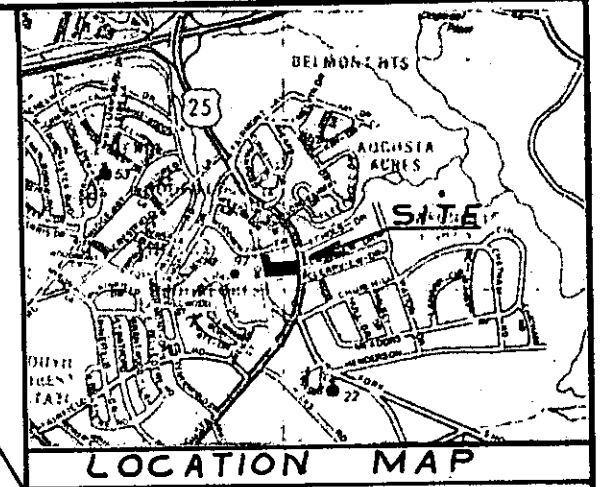

MAG. NORTH

N 66-10 W 513.20

S 15-30 W

199.10

SAN SEWER LINE

S 5-36 W

198.83

30 P.P.

4.4 AC. TOTAL

HOUSE
(ABANDONED)

MC DONALD
(379-1-4)

S 78-26 E

561.20

L.P.

P.P.

IN P.P.

N 8-42 W

AUGUSTA ROAD

353.70

S 6-29 W

79.78

60.00

N 65-52 E

8780

OCT 8 1982

9-D-99

I hereby certify that the ratio of precision of the field survey is 1/5,000 as shown hereon and the area was determined by DMD Method.

James R. Freeland
James R. Freeland RLS & PE 4781



STATE OF SOUTH CAROLINA
GREENVILLE COUNTY

PROPERTY OF
CORINNE ANDERSON

FREELAND & ASSOCIATES
Engineers • Land Surveyors
GREENVILLE, S.C.

SURVEY	L.T.
DRAWN	B.R.
CHECK	M.C.
SCALE	1" = 50'
DATE	OCT. 4. 82
DWG. NO.	7929

MICROFILMED