
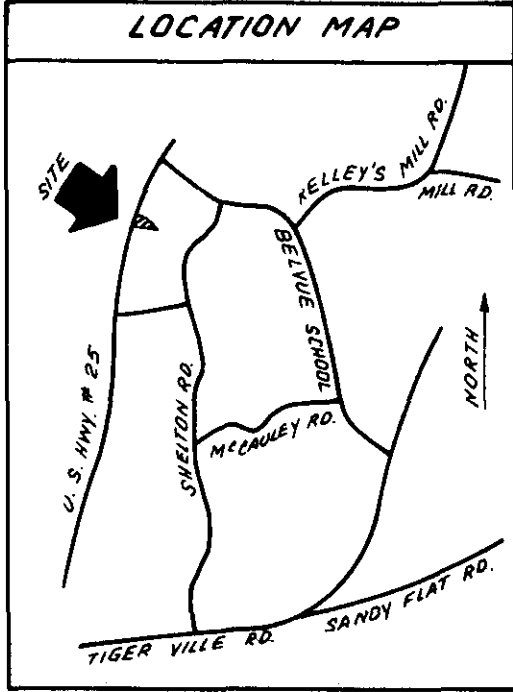
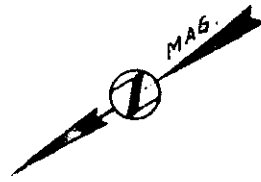


MICROFILMED

GREENVILLE CO. S.C.



Oct 1 4 01 PM '82

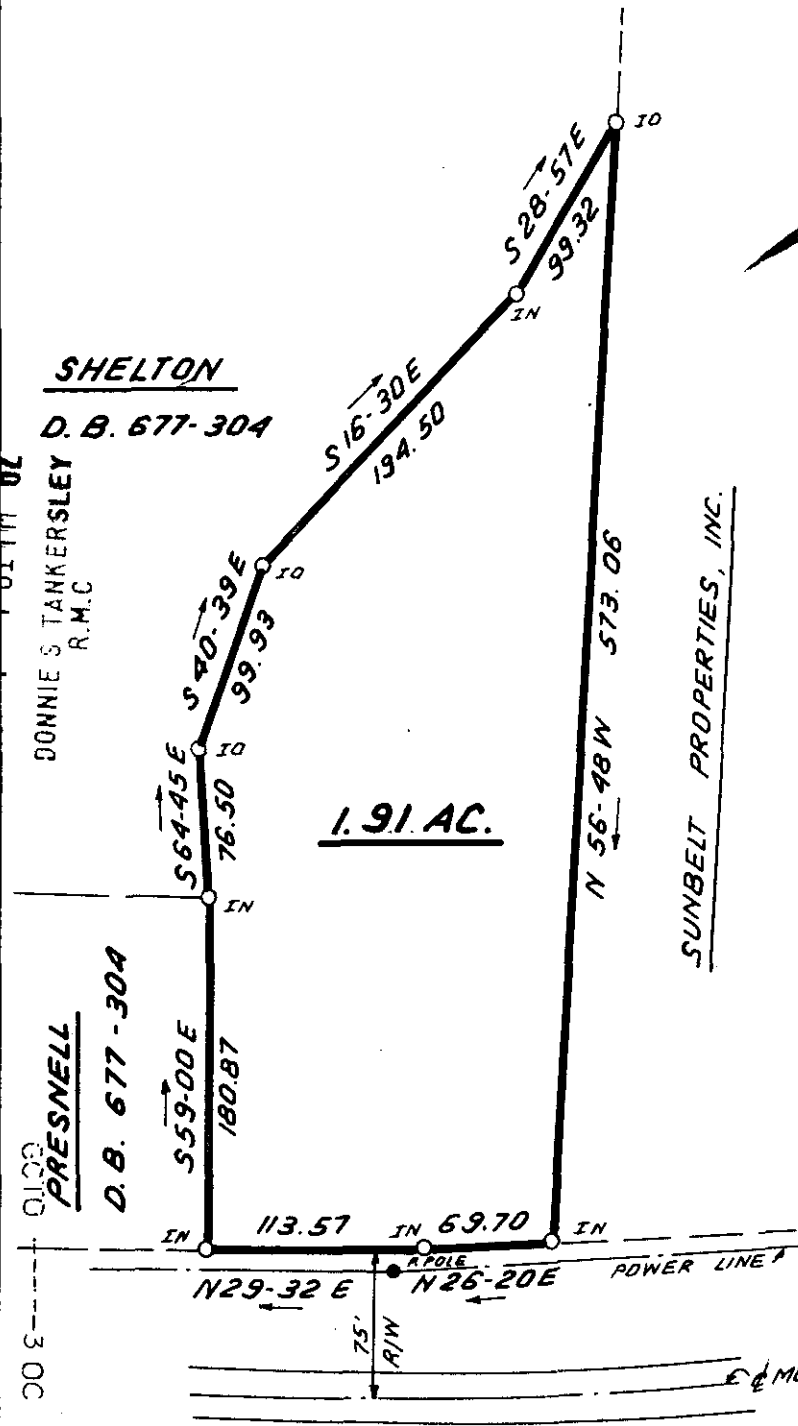

I hereby certify that the ratio of precision of the field survey is 1/5,000 as shown hereon and the area was determined by DMD Method.

James R. Freeland
James R. Freeland RLS & PE 4781

U. S. HWY. 25

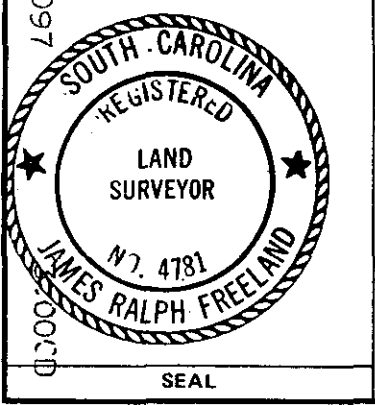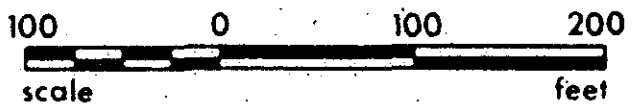

**STATE OF SOUTH CAROLINA
GREENVILLE COUNTY**

PROPERTY OF **8090**
N. E. PRESNELL

9-G-38 OCT 1 1982

FREELAND & ASSOCIATES Engineers • Land Surveyors	
GREENVILLE, S.C.	
SURVEY	L.T.
DRAWN	B.R.
CHECK	M.L.C.
SCALE	1" = 100'
DATE	SEPT. 23. 82
DWG. NO.	7880