
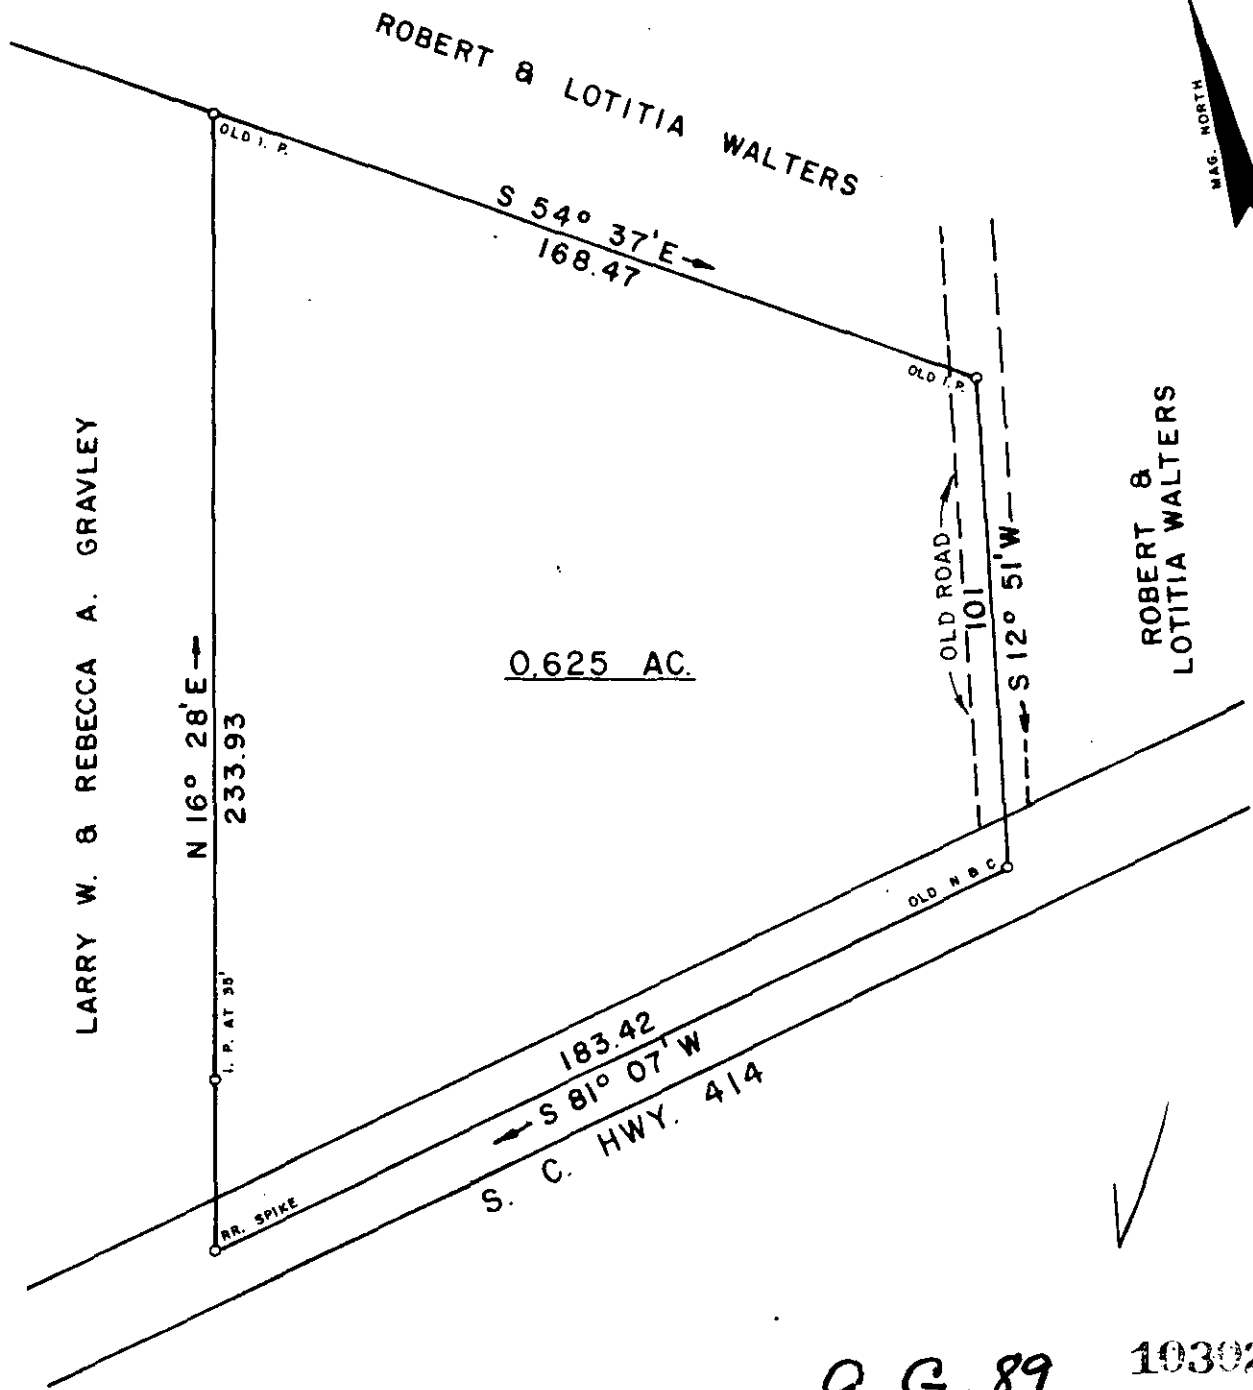


FILED
GREENVILLE CO. S. C.
OCT 28 10 33 AM '82
DONNIE S. TANKERSLEY
R.M.C.

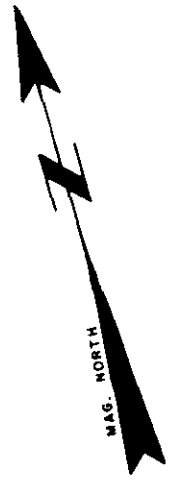

9. G. 89 10302

OCT 28 1982

3 OCT 28 1982

I HEREBY CERTIFY THAT THE RATIO OF PRECISION OF THE FIELD SURVEY IS 1/7500 AS SHOWN HEREON AND THE AREAS WERE DETERMINED BY THE D. M. D. METHOD OF AREA CALCULATION.

SURVEY FOR
FRANCIS LEONA GOSNELL
LOCATED NEAR LIBERTY HILL METHODIST CHURCH

COUNTY: GREENVILLE	COUNTY BLOCK MAP: 628.2-1-19	STATE: SOUTH CAROLINA
DATE: OCTOBER 12, 1982	FIELD CHIEF: G. A. WOLFE	DRAWN BY: L. B. MORROW
REVISED:		

SCALE 1" = 40'



WOLFE & HUSKEY, INC. ENGINEERING and SURVEYING
P O. BOX 35 LYMAN, S. C. 29365

MEMBER OF THE S. C. SOCIETY OF PROFESSIONAL LAND SURVEYORS NO. 2509