


NOTE: NOT A COMPLETE FIELD SURVEY.
 Information Taken From Plats Of Property
 Of S.D. Addis By Terry T. Dill And Plats
 Of Property Of Paul D. Addis By W. R.
 Williams, Jr. Dated August 15, 1975 And
 Plat Of Property Of W. F. Grissop By
 W. R. Williams, Jr. Dated January 24, 1975.


FILED
 GREENVILLE CO. S.C.
 Nov 23 11 41 AM '82
 DONNIE STANKERSLEY
 R.M.C.

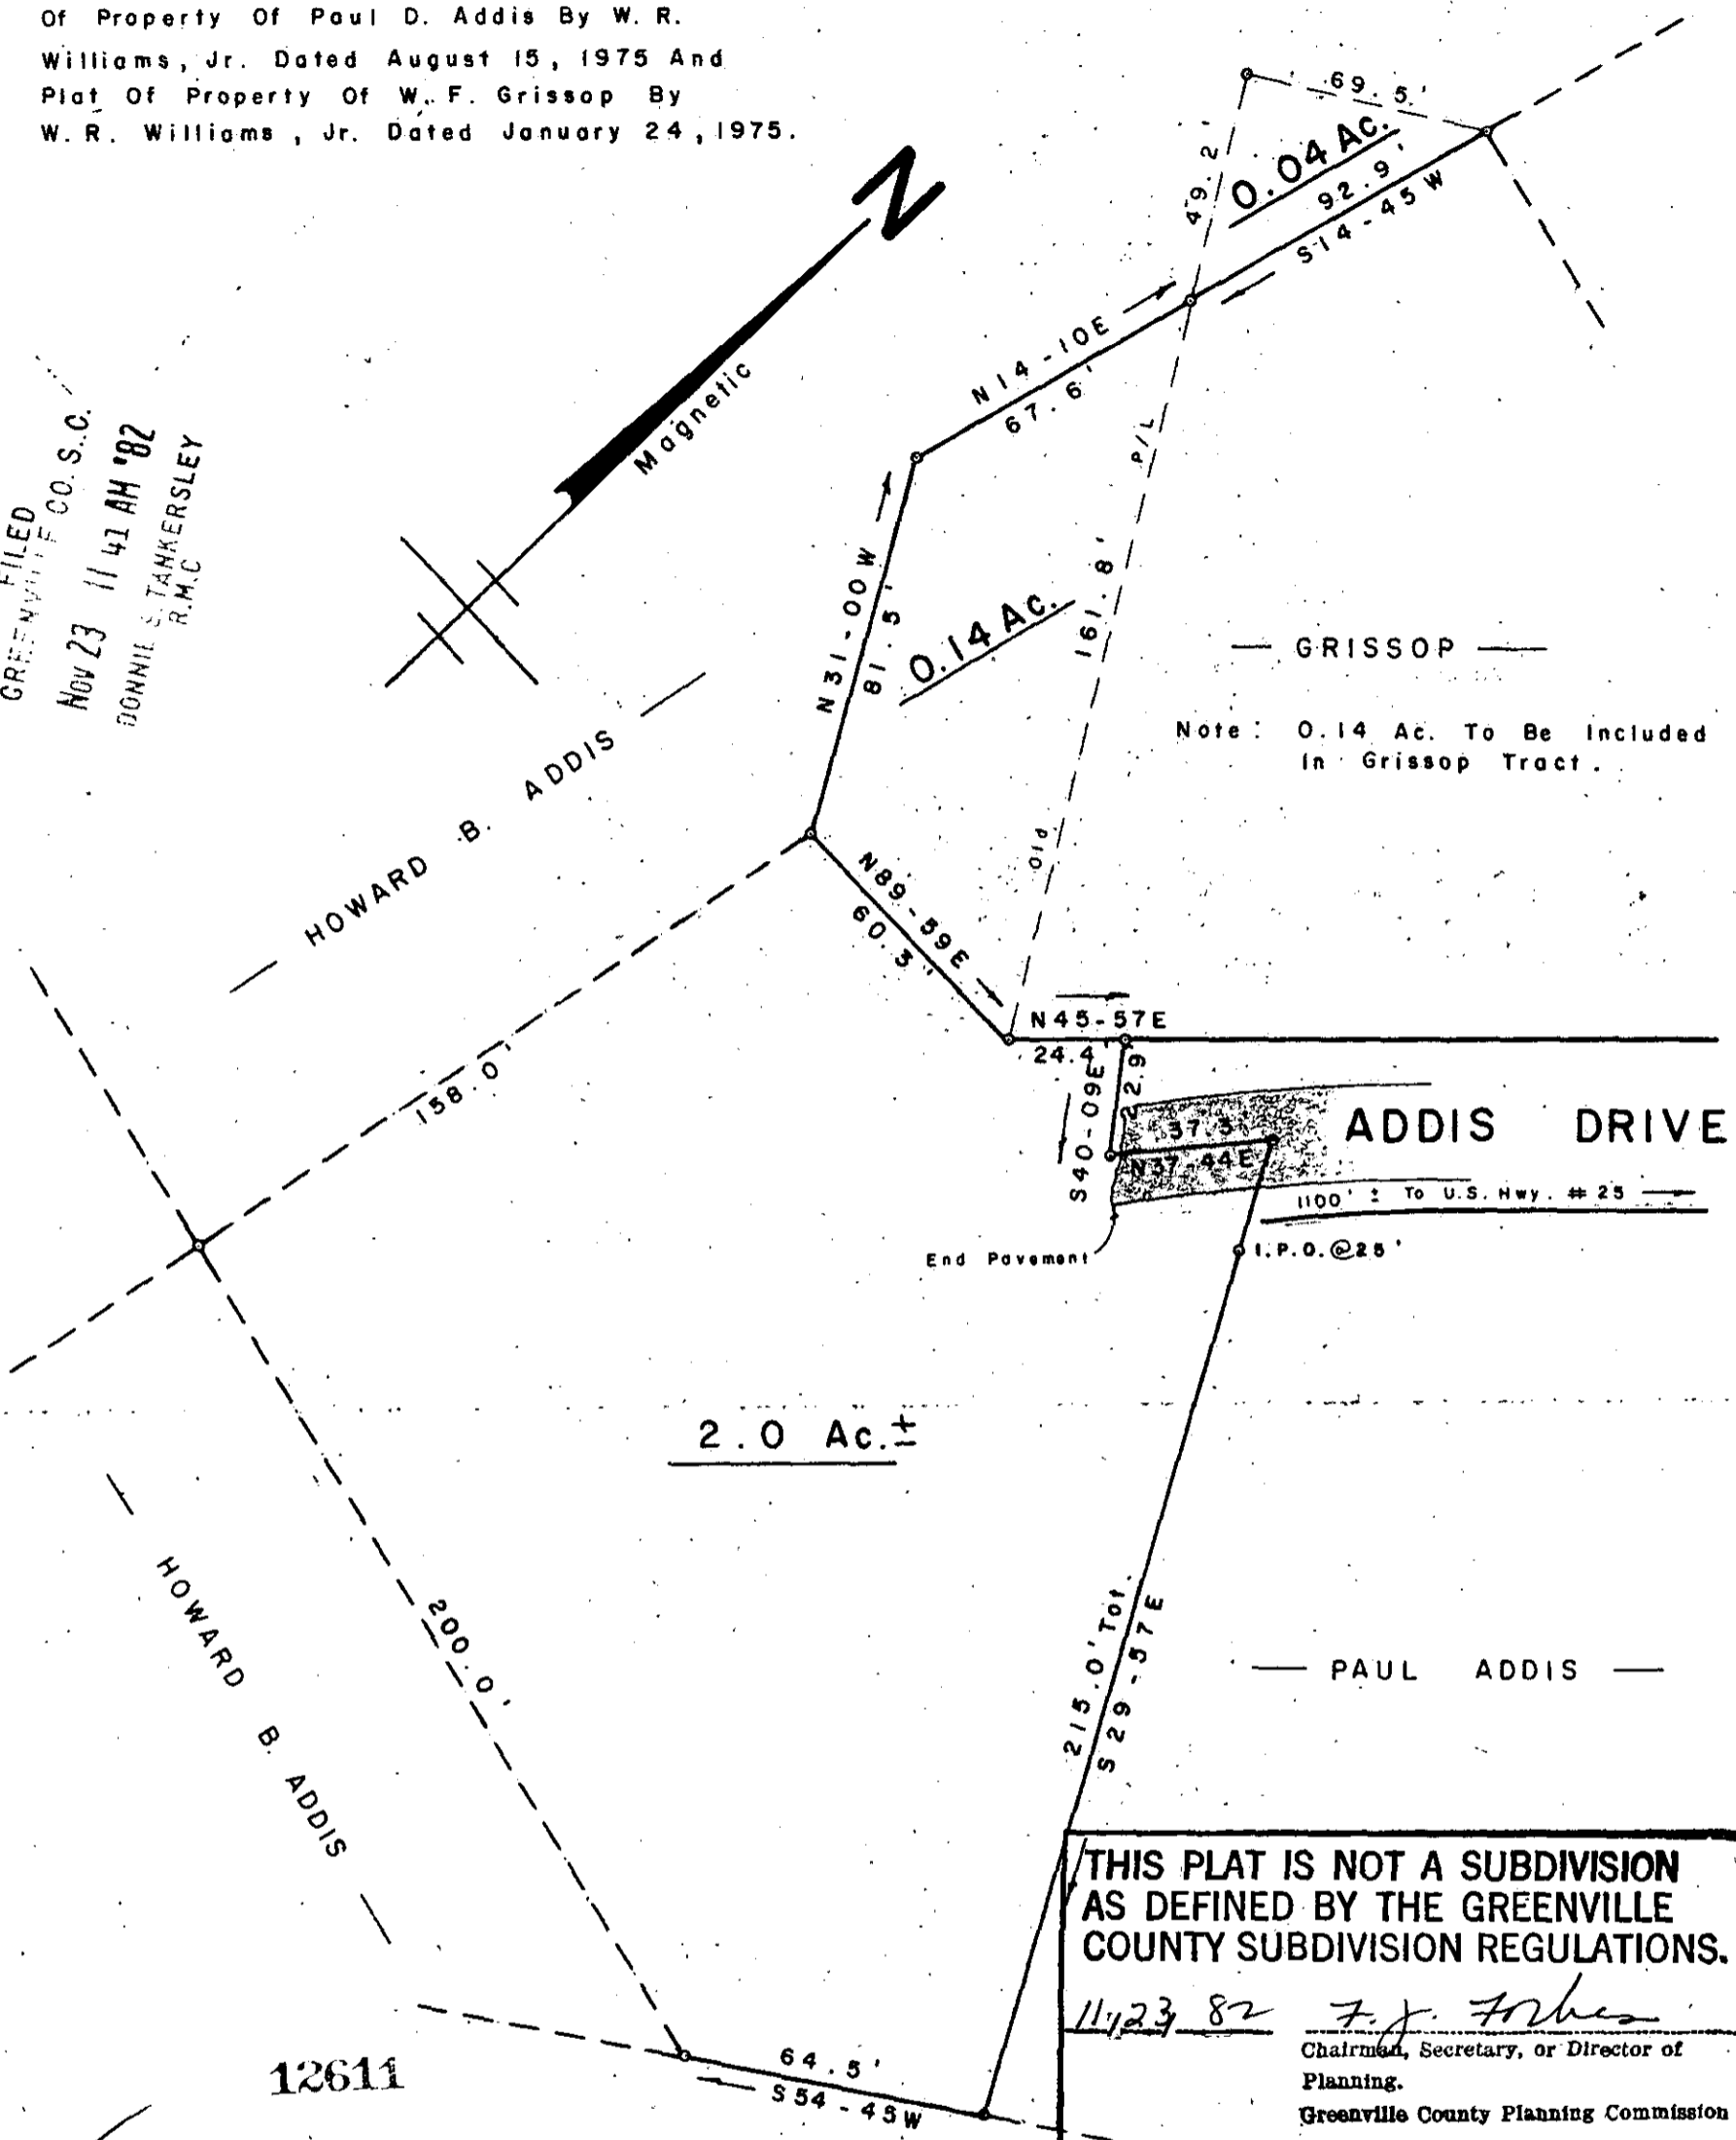

THIS PLAT IS NOT A SUBDIVISION
 AS DEFINED BY THE GREENVILLE
 COUNTY SUBDIVISION REGULATIONS.
 11/23/82 *F. J. Forbes*
 Chairman, Secretary, or Director of
 Planning.
 Greenville County Planning Commission

9-H-41 COMPILED PLAT FOR
 NOV 23 1982
HOWARD B. ADDIS
 NEAR TRAVELERS REST GREENVILLE CO.
 SOUTH CAROLINA
 SEPTEMBER 13, 1982

SCALE: 1" = 40'

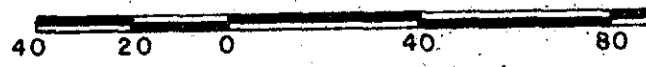

W. R. WILLIAMS, JR.
 ENGR. / SURVEYOR, Inc.
 P. E. & L. S. No. 3979
 15 S. MAIN STREET
 TRAVELERS REST, S. C.
 29690

"I hereby certify that the ratio of precision of the field survey is 1/N/A as shown hereon and the area was determined by D.M.D method of area calculation."

W. R. Williams, Jr. P. E. & L. S. No. 3979

475 - 1 - 15, 17