


FILED
 GREENVILLE CO. S. C.
 Dec 1 3 08 PM '82
 DONNIE S. TANKERSLEY
 R.M.C.

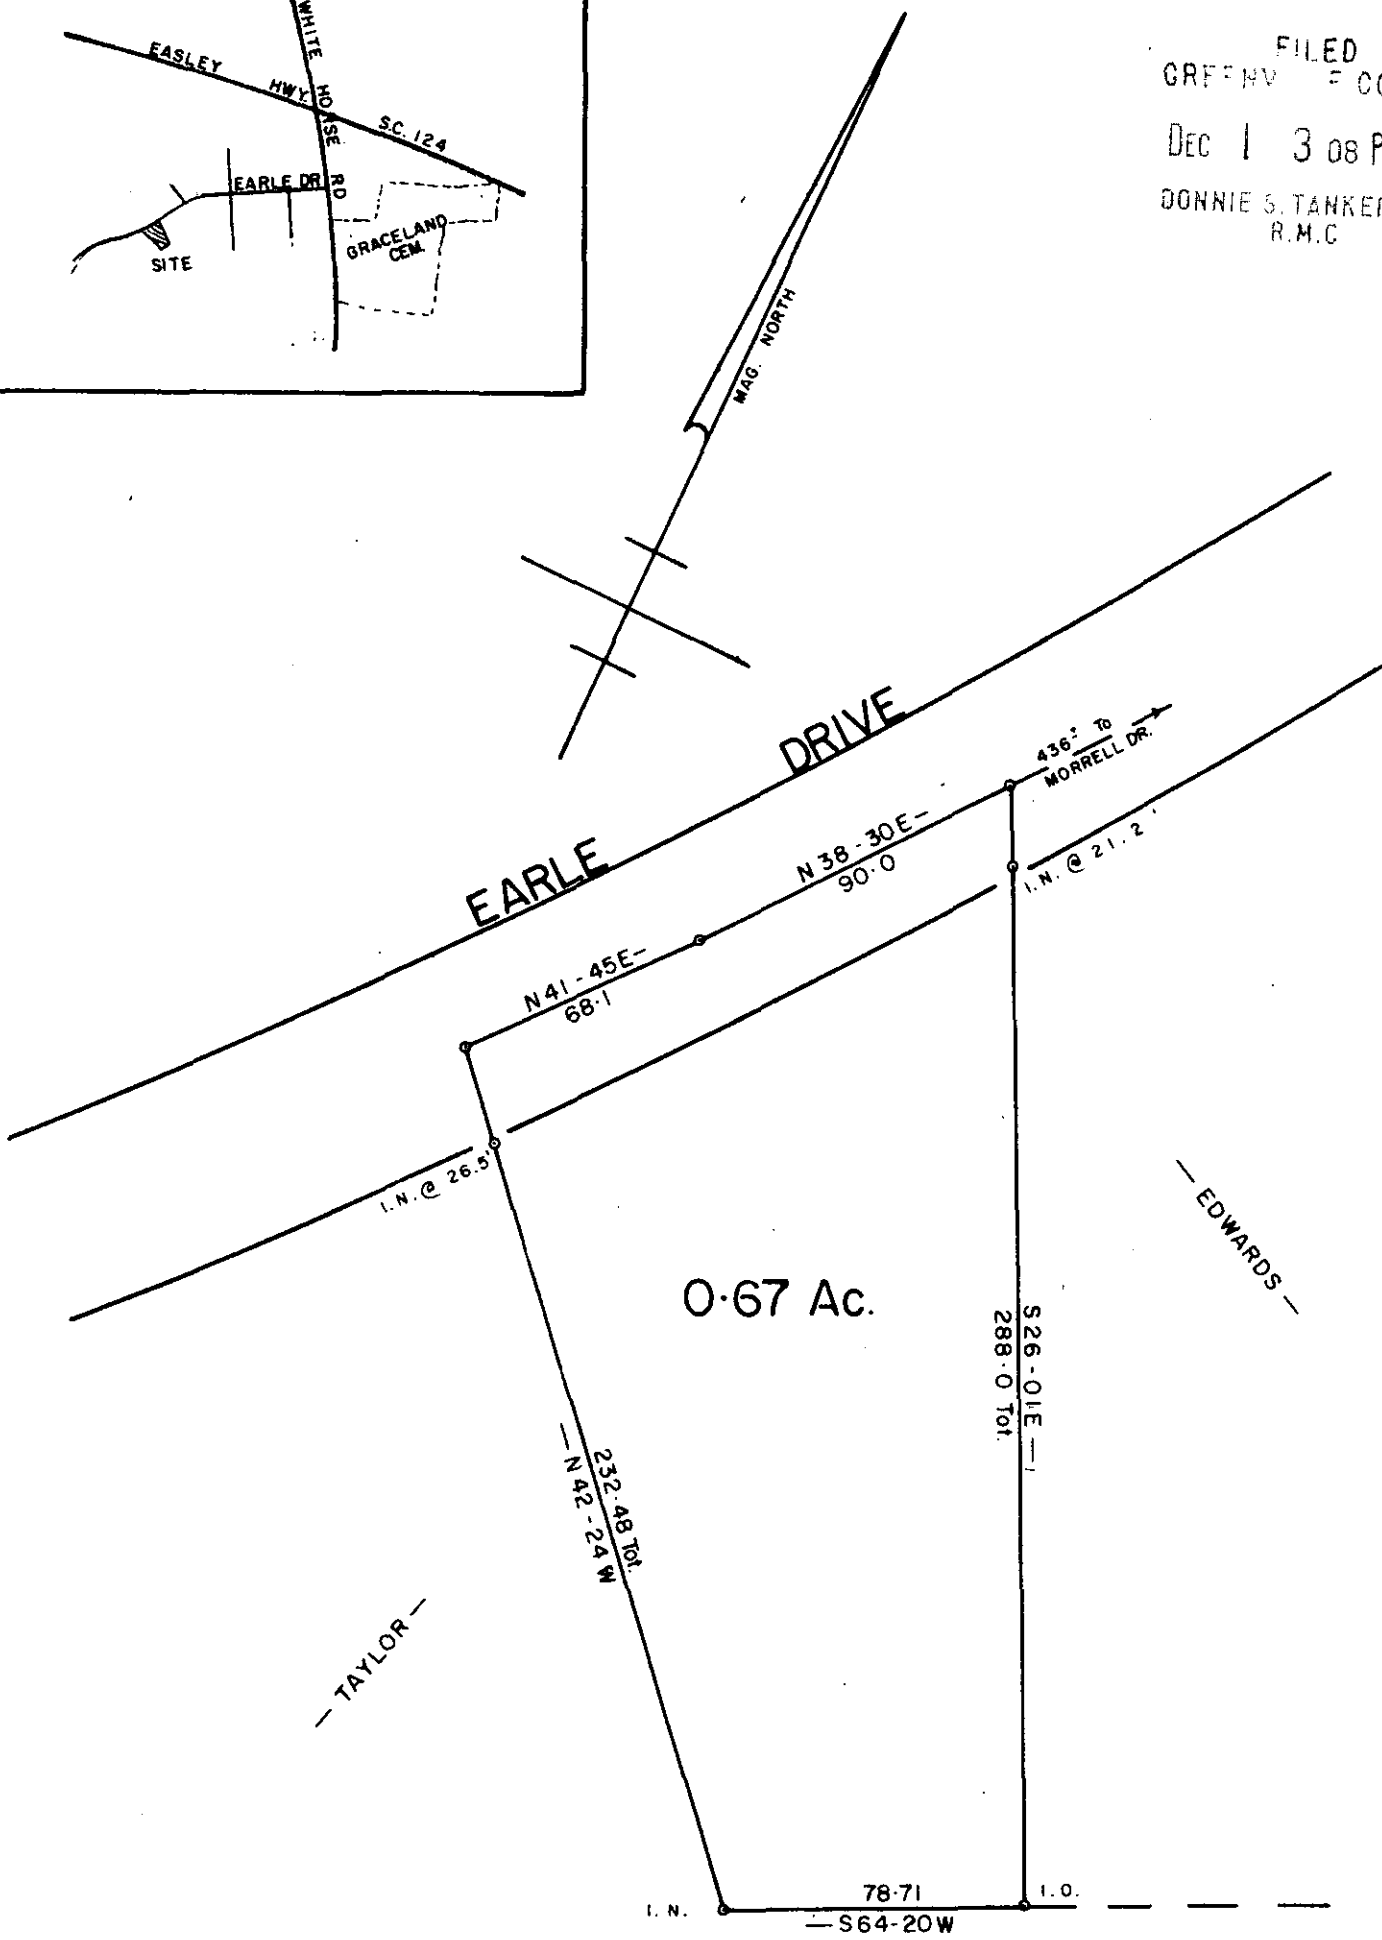

SURVEY

FOR

13295

DEC 1 1982


9-H-46

JAMES E. TAYLOR

NEAR GREENVILLE GREENVILLE COUNTY

SOUTH CAROLINA

NOVEMBER 23, 1982

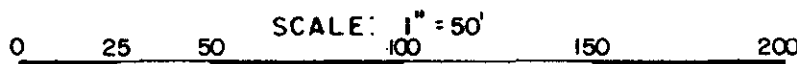

BLK. BK. 240-3-1- Pt. 13

W. R. WILLIAMS, JR. ENGR. / SURVEYOR, Inc.

W. R. WILLIAMS, JR.
 ENGR. / SURVEYOR, Inc.
 P. E. & L. S. No. 3979
 15 S. MAIN STREET
 TRAVELERS REST, S. C.
 29690

FB. 64

"I hereby certify that the ratio of precision of the field survey is 1/5000 as shown hereon and the area was determined by the M.D. method of area calculation."

W. R. Williams, Jr. P. E. & L. S. No. 3979

5 GCTO --- 1 DE 182 222