


FILED
 GREENVILLE CO. S.C.
 DEC 1 4 09 PM '82
 DONNIE S. TANKERSLEY
 R.M.C.

13293
 9-H-47
 DEC 1 1982

This is to certify that on November 29, 1982, I surveyed the property shown on this plat; known as Part Lot 7 on Plat of Spring Forest Estates, Map 1, recorded in the RMC Office of Greenville County in Plat Book KK on Page 117, and that the property lines, walls and buildings are as shown hereon; that the building located on said lot does not encroach or project on adjacent streets or property, and that no adjacent walls or buildings encroach or project on said premises, and that no utility lines cross this property except as shown hereon. This property is not located in a designated flood hazard area.

James R. Freeland
 James R. Freeland RLS & PE 4781

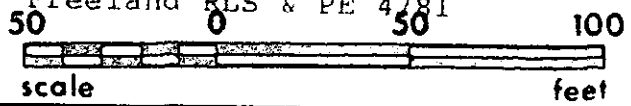

STATE OF SOUTH CAROLINA
 GREENVILLE COUNTY

SPRING FOREST ESTATES
 PT. LOT 7
 PROPERTY OF
 WADE H. SHAW JR.
 SUSAN Y. SHAW

FREELAND & ASSOCIATES
 Engineers • Land Surveyors
 GREENVILLE, S.C.

SURVEY	L.T.
DRAWN	B.R.
CHECK	M.L.C.
SCALE	1" = 50'
DATE	NOV. 29. 82
DWG. NO.	8131