

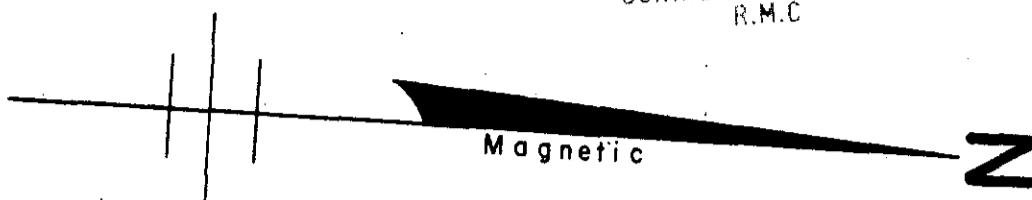


FILED  
GREENVILLE CO. S.C.  
DEC 3 11 49 AM '82  
DONNIE S. TANKERSLEY  
R.M.C.

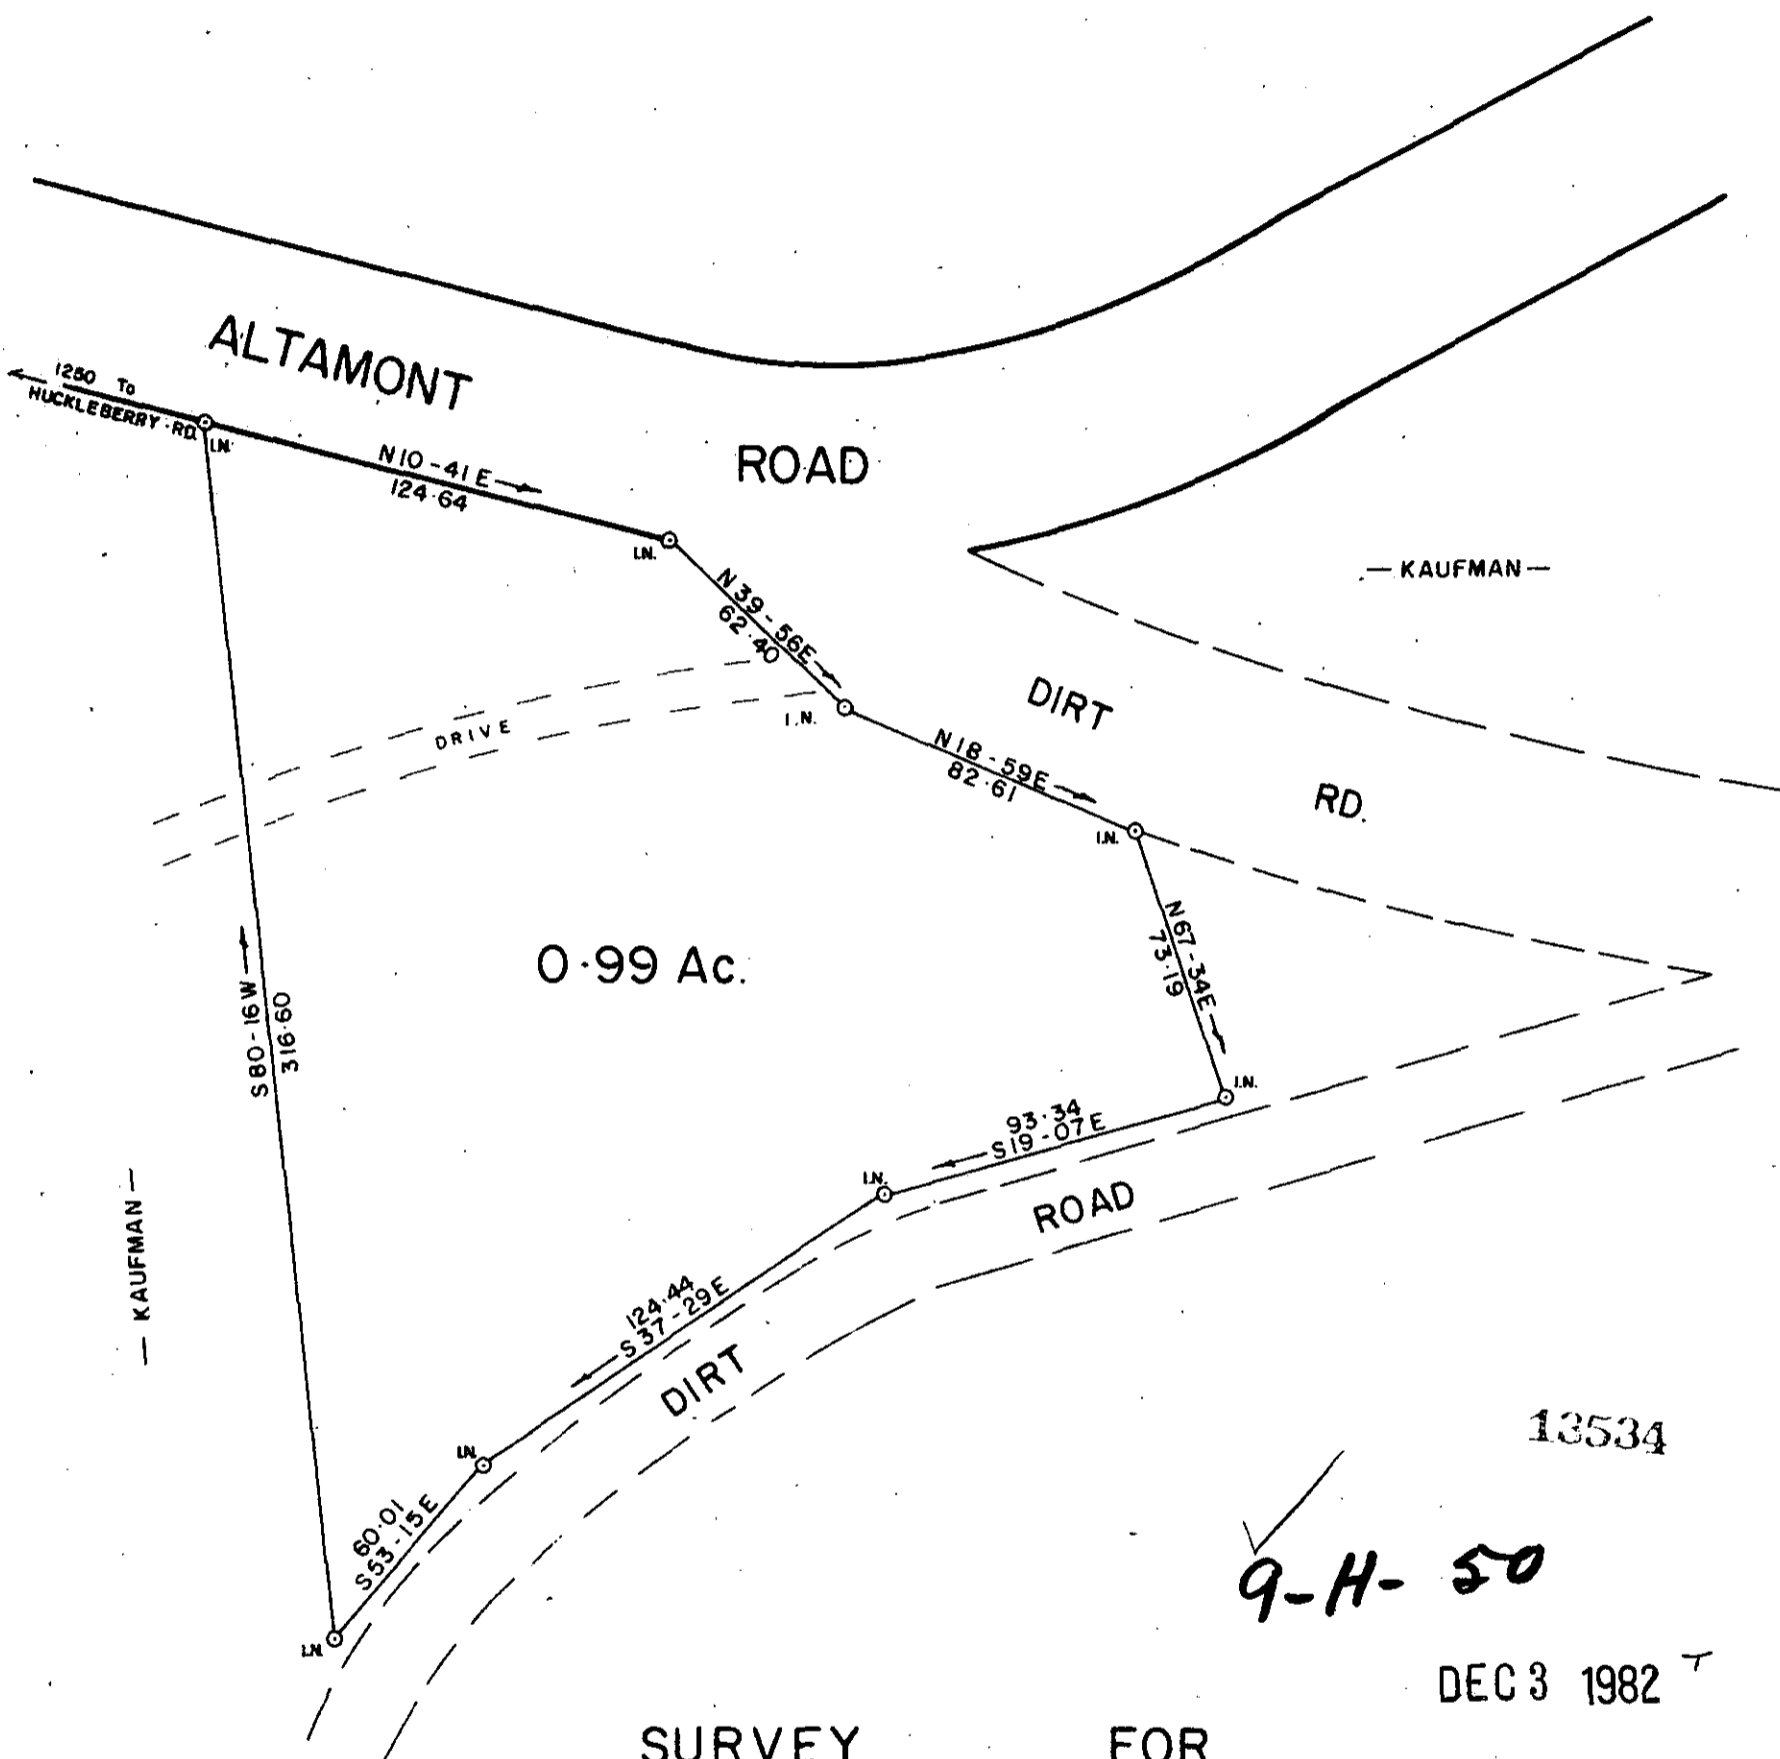

Location Map N.T.S.

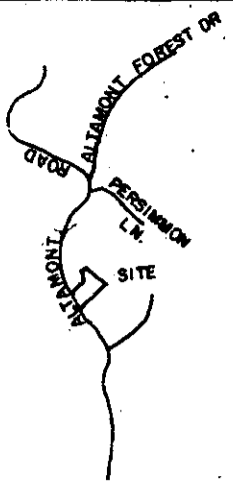

13534

9-H-50

DEC 3 1982

SURVEY FOR


J. J. KAUFMAN Jr.

PARIS Mtn. GREENVILLE COUNTY

SOUTH CAROLINA

NOVEMBER 22, 1982

SCALE: 1" = 50'

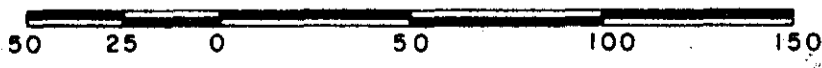

W. R. WILLIAMS, JR.  
ENGR. / SURVEYOR, Inc.  
P. E. & L. S. No. 3979  
15 S. MAIN STREET  
TRAVELERS REST, S. C.  
29690

"I hereby certify that the ratio of precision of the field survey is 1/5000 as shown hereon and the area was determined by the method of area calculation."

*W. R. Williams, Jr.* P. E. & L. S. No. 3979



ECTO 3 DE 3 82 033