



"THIS PLAT TO BE RECORDED
IN THE R.M.C. OFFICE."

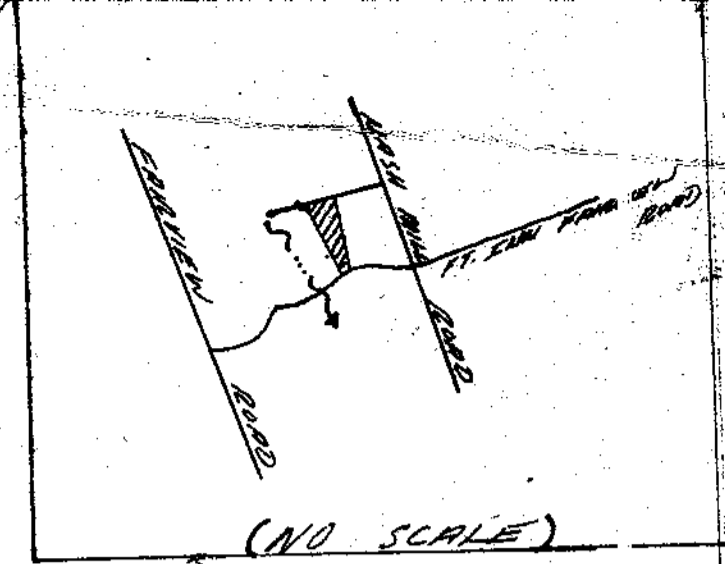

FILED
GREENVILLE CO. S.C.
JAN 7 2 36 PM '83
DONNIE S. YANBERSLEY
R.M.C.

NASH MILL ESTATES

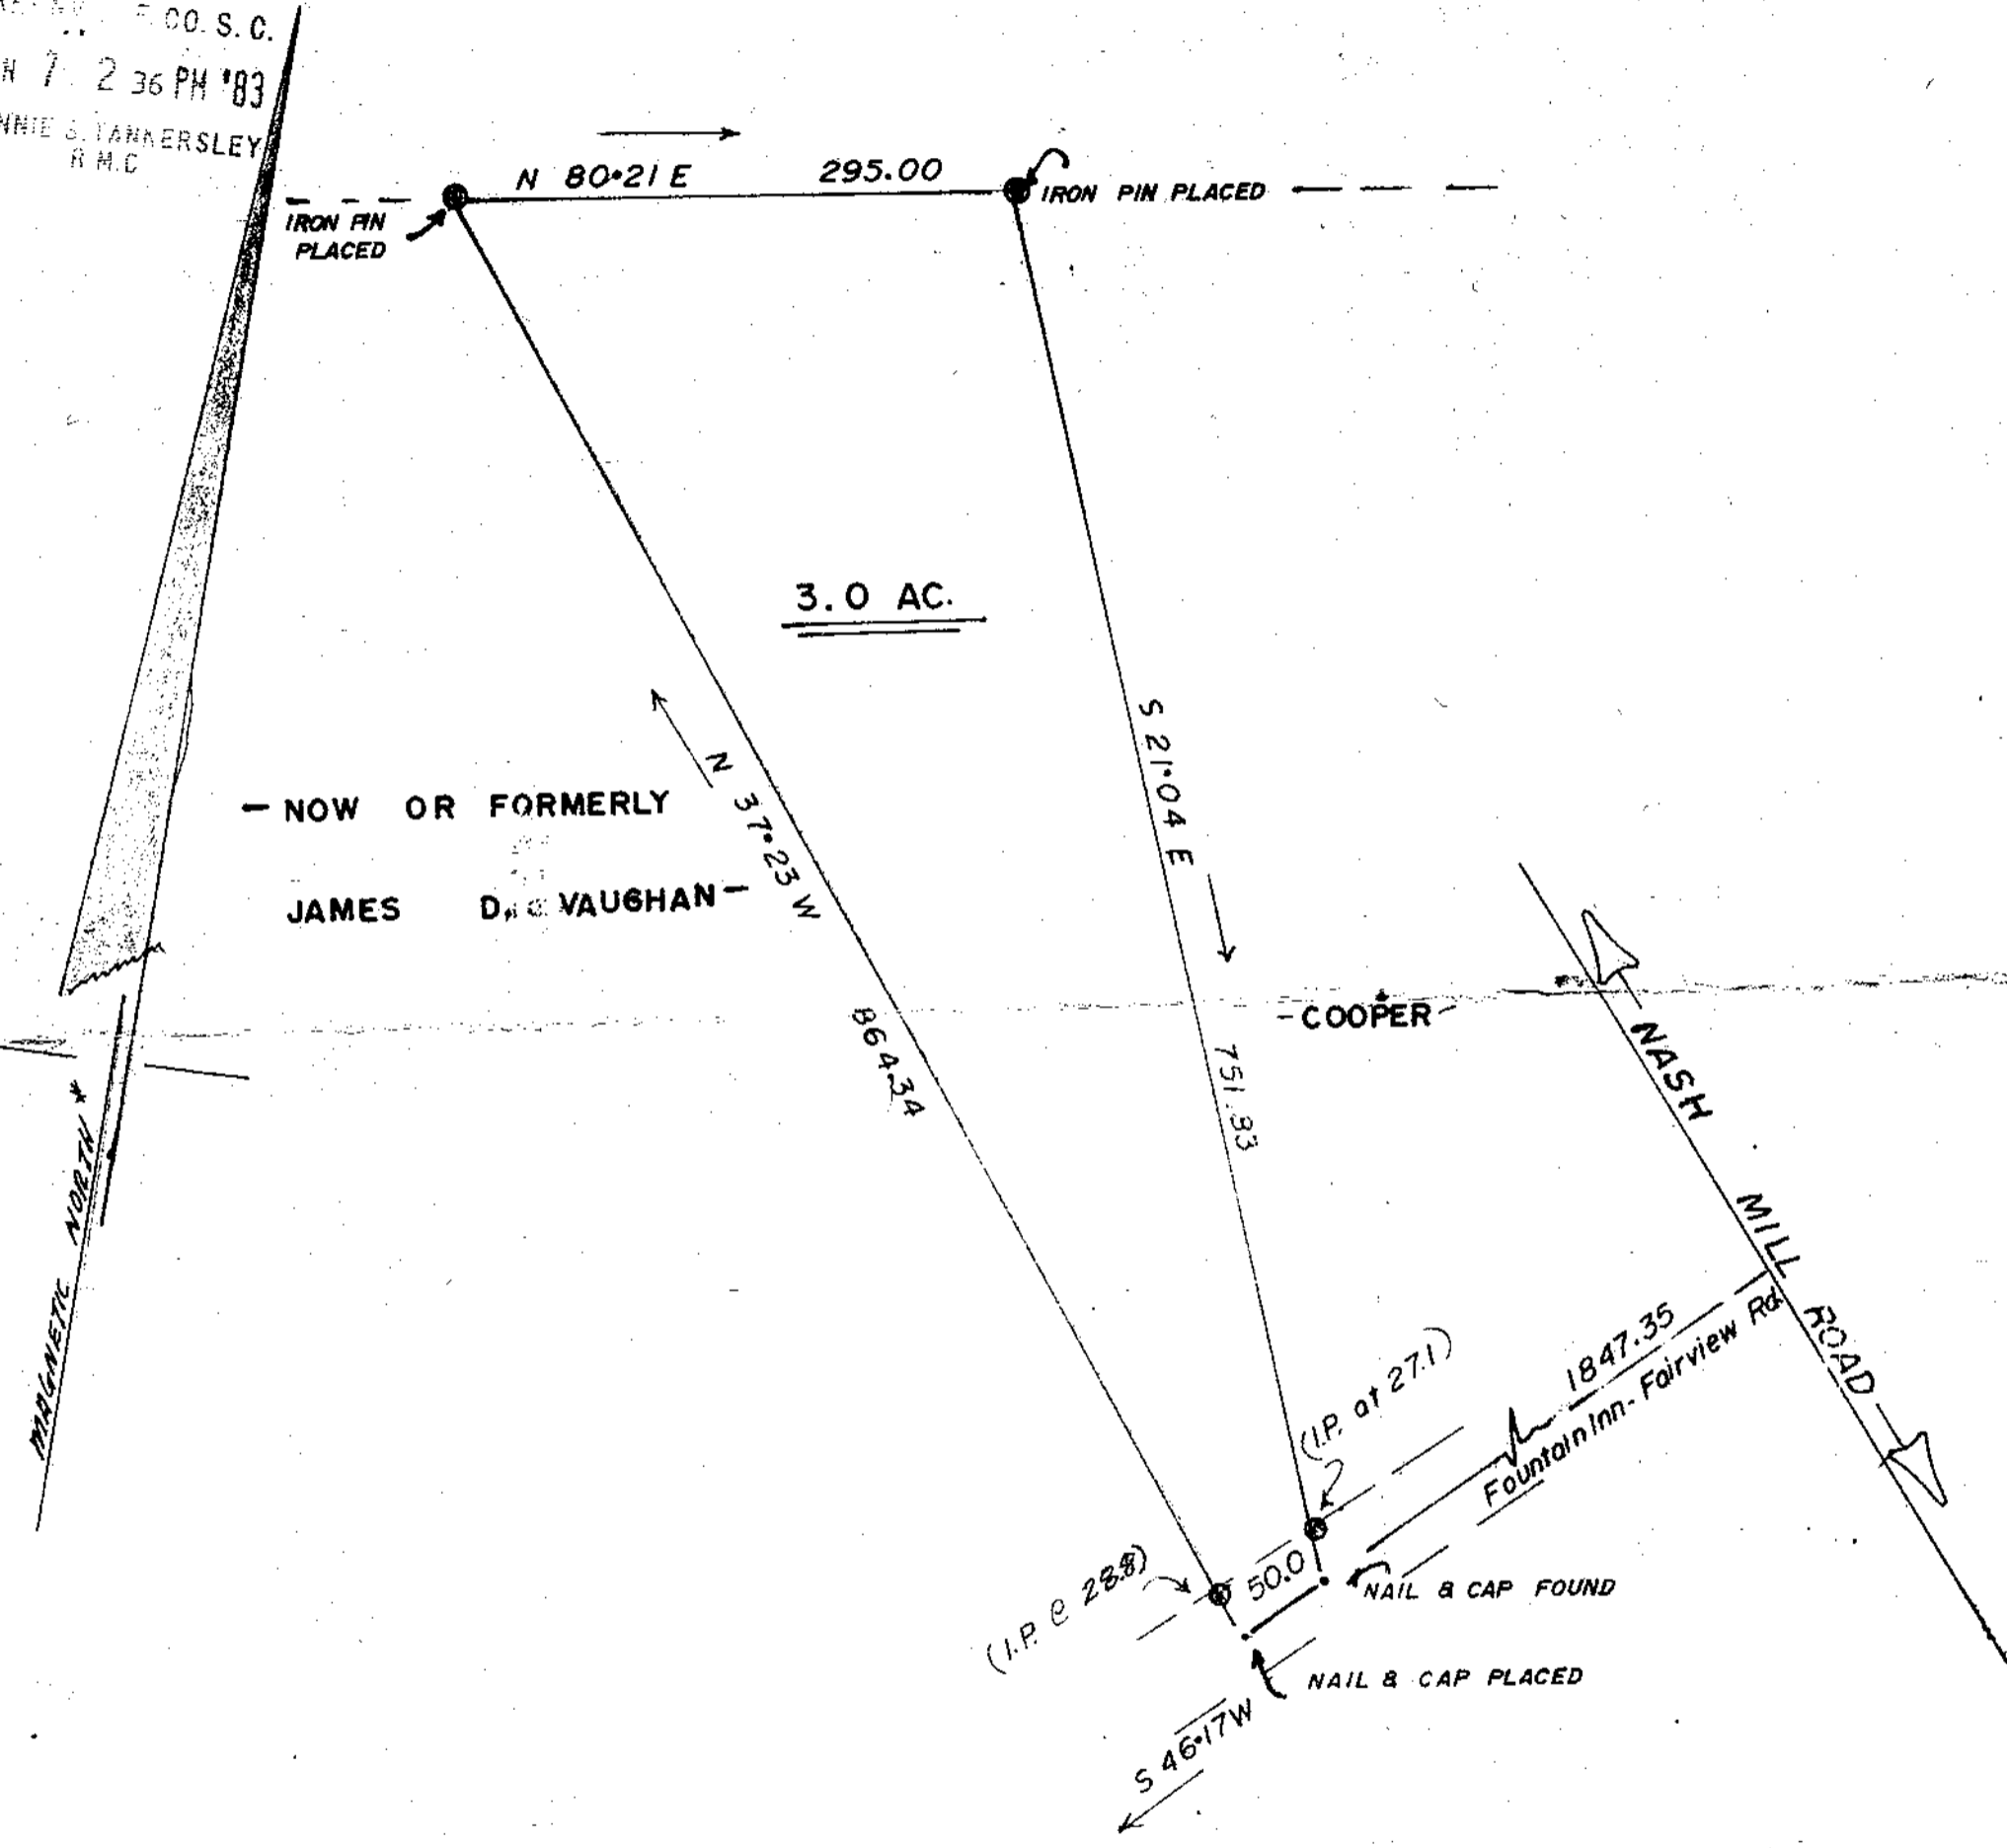

NOW OR FORMERLY
JAMES D. VAUGHAN

3.0 AC.

"THIS IS TO CERTIFY THAT THE ERROR OF CLOSURE OF THIS
SURVEY IS 1 IN 7500, AND THE ACRES HAS BEEN
DETERMINED BY THE D.M.D. METHOD."

16722

9-A-76

JAN 7 1983

SURVEYED AT THE REQUEST OF:

RUSSELL E. COOPER


FAIRVIEW TOWNSHIP - GREENVILLE COUNTY - S. CAROLINA
FEBRUARY 9, 1981

J. R. Vaughan
L. MONTGOMERY, III, R. L. S.

J. L. MONTGOMERY, III
Registered Professional Surveyor
NORTH MAPLE STREET
SIMPSONVILLE, S.C. 2988



MICROFILMED
E-0001
N.S. - U.F.B.

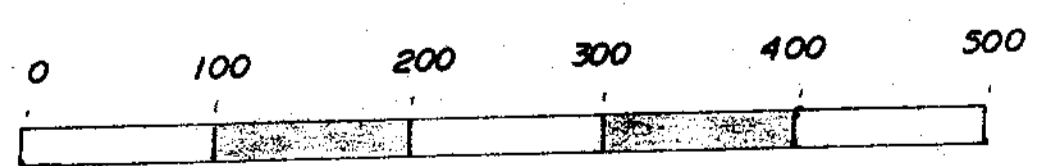

SCALE: 1"=100'

(DECLINATION DATE UNKNOWN)

T.C. - J.W. - L.M.