


ALLIED PRODUCTS CORPORATION

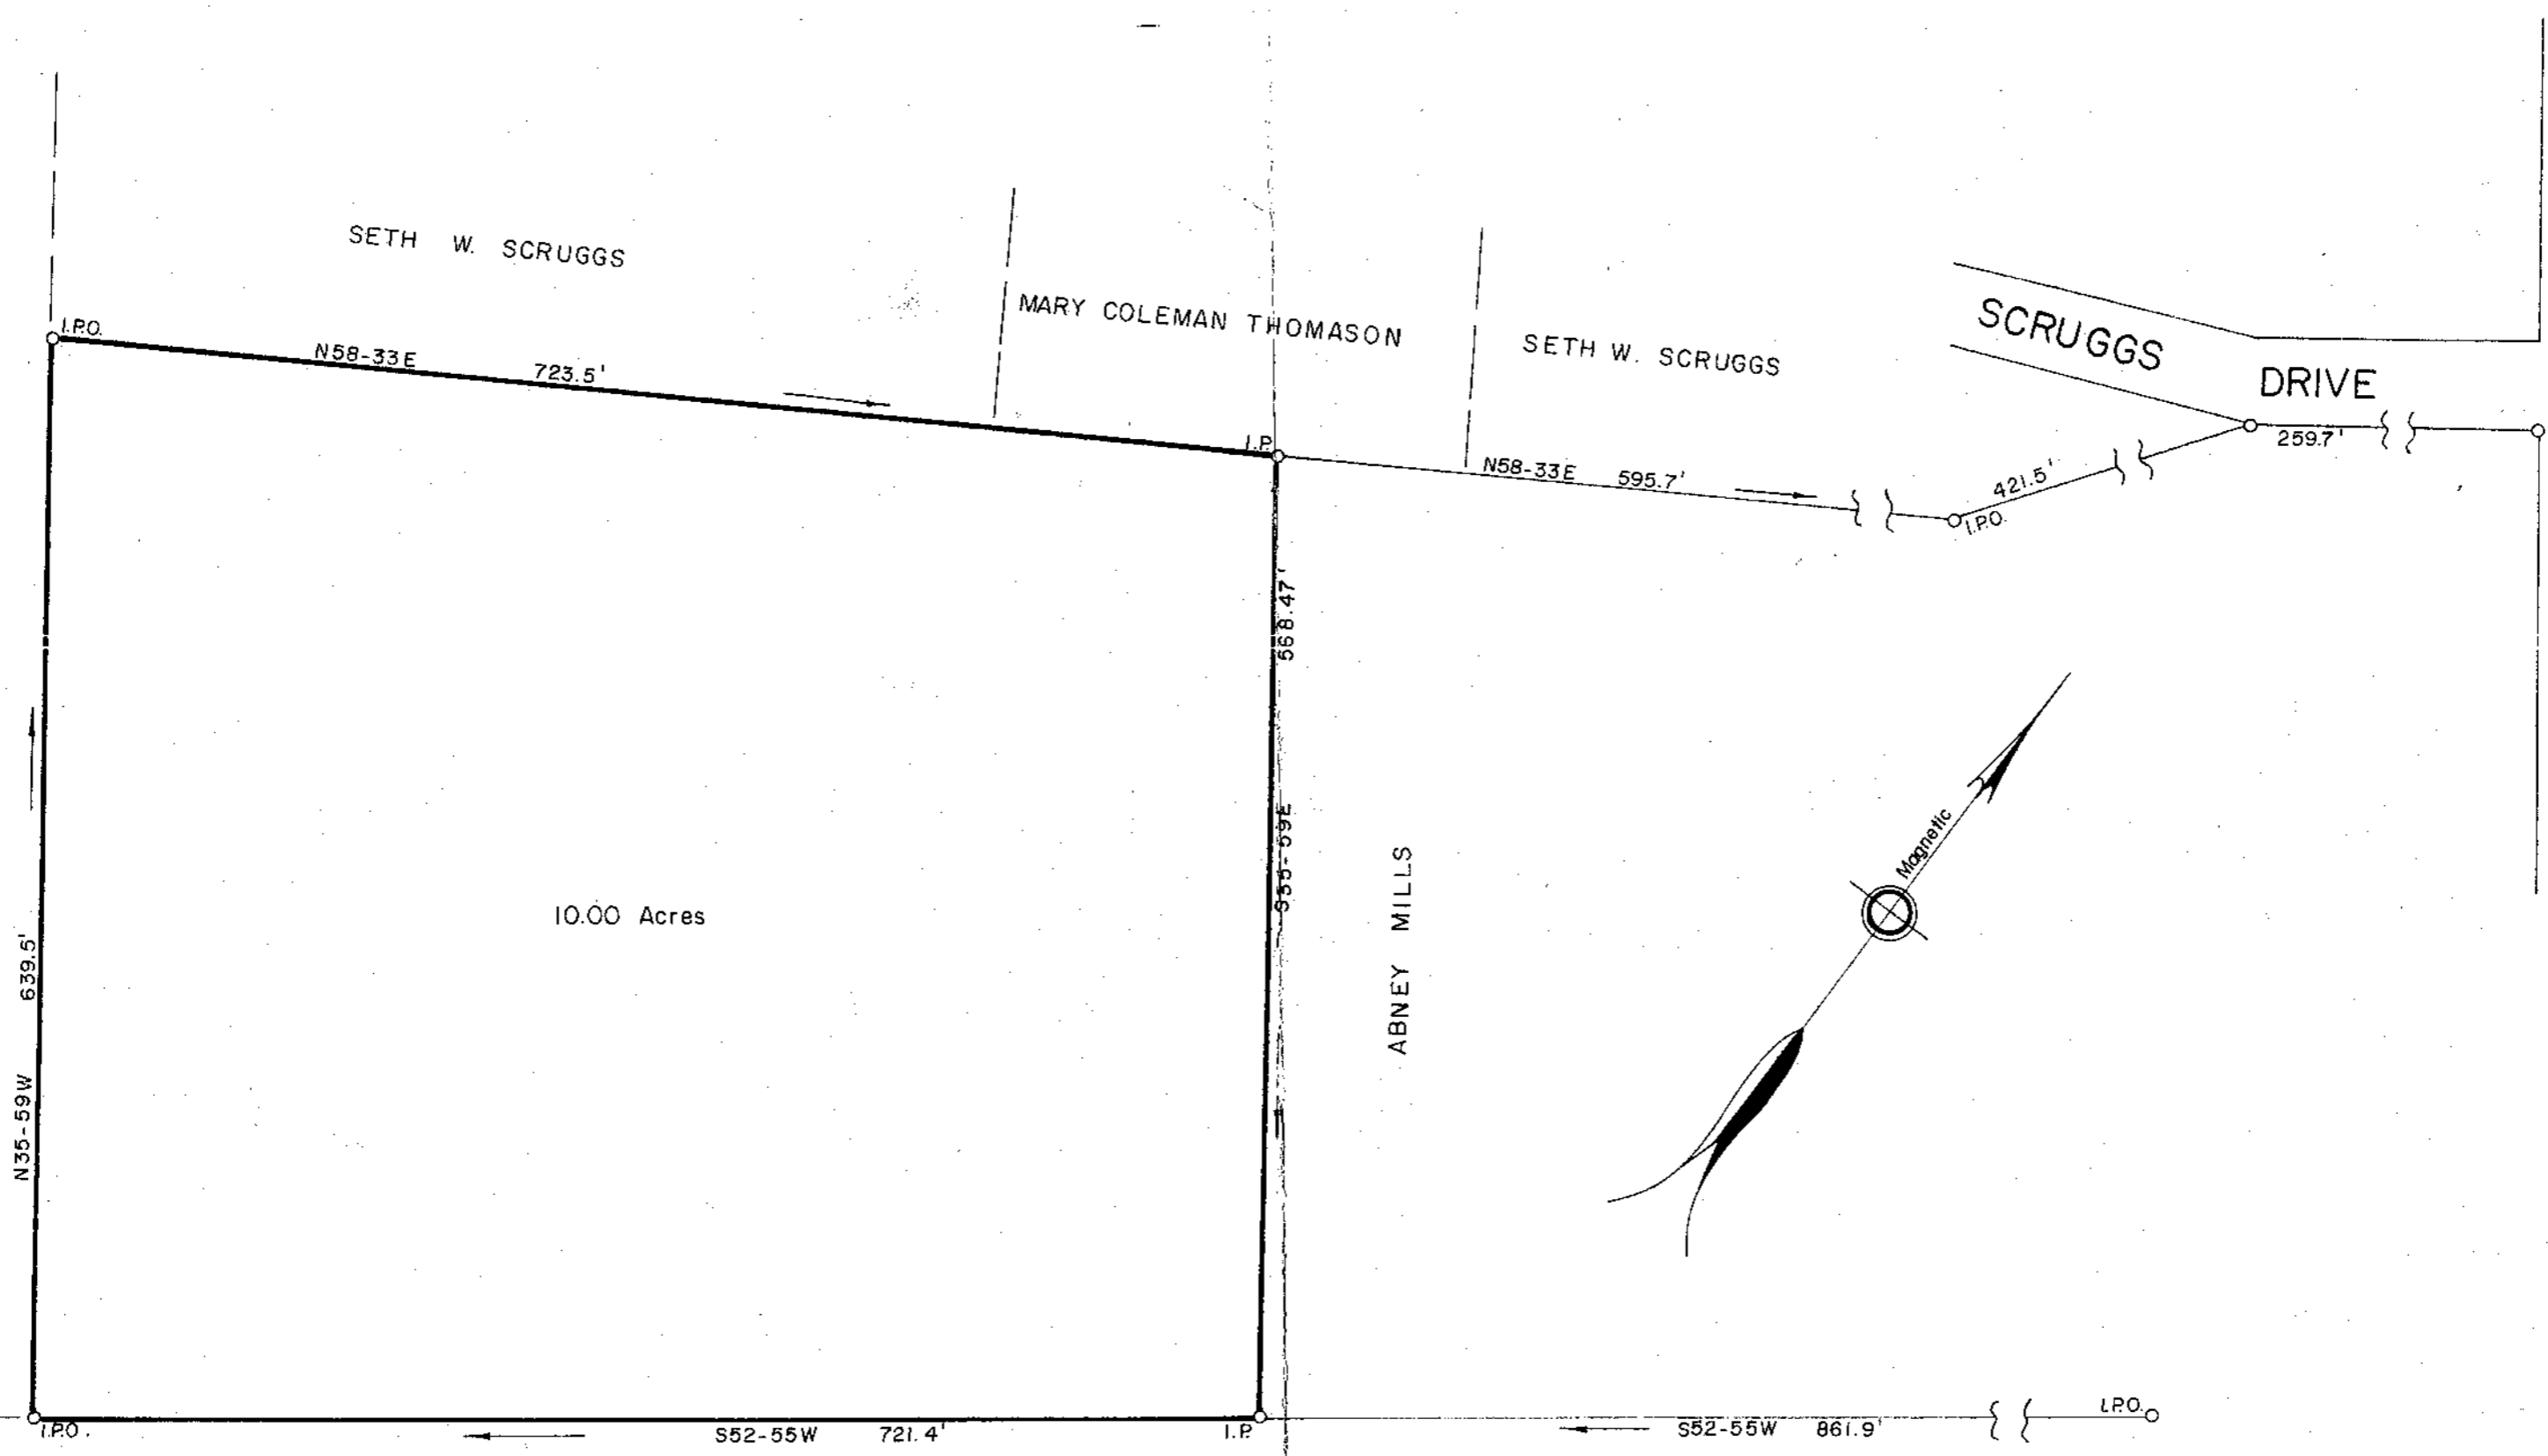

U.S. HWY. NO. 276

FILED
 GREENVILLE CO. S.C.
 JAN 17 12 00 PM '83
 BONNIE S. TANKERSLEY
 R.M.C.

PROPERTY OF
SETH W. SCRUGGS
 GREENVILLE COUNTY, S. C.

Scale 1" = 100' November 1982
 DALTON & NEVES CO., ENGINEERS
 121 MANLY STREET
 GREENVILLE, S. C.

FILED
 GREENVILLE CO. S.C.
 JAN 17 12 01 PM '83
 BONNIE S. TANKERSLEY
 R.M.C.



Block Book 506.6-1-1.2
 F.B. 470
 S.C. Reg. No. 6266 *William B. Font*

✓
 17471
 9-4-87

JAN 17 1983

MICROFILM