

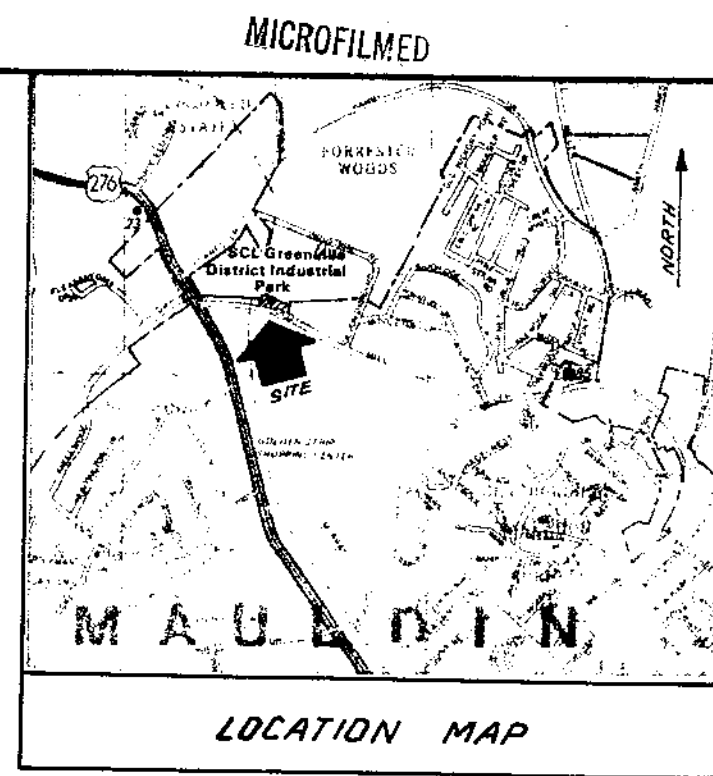


FILED
GREENVILLE CO. S.C.
FEB 22 1 23 PM '83
DONNIE S. TANKERSLEY
R.M.C.

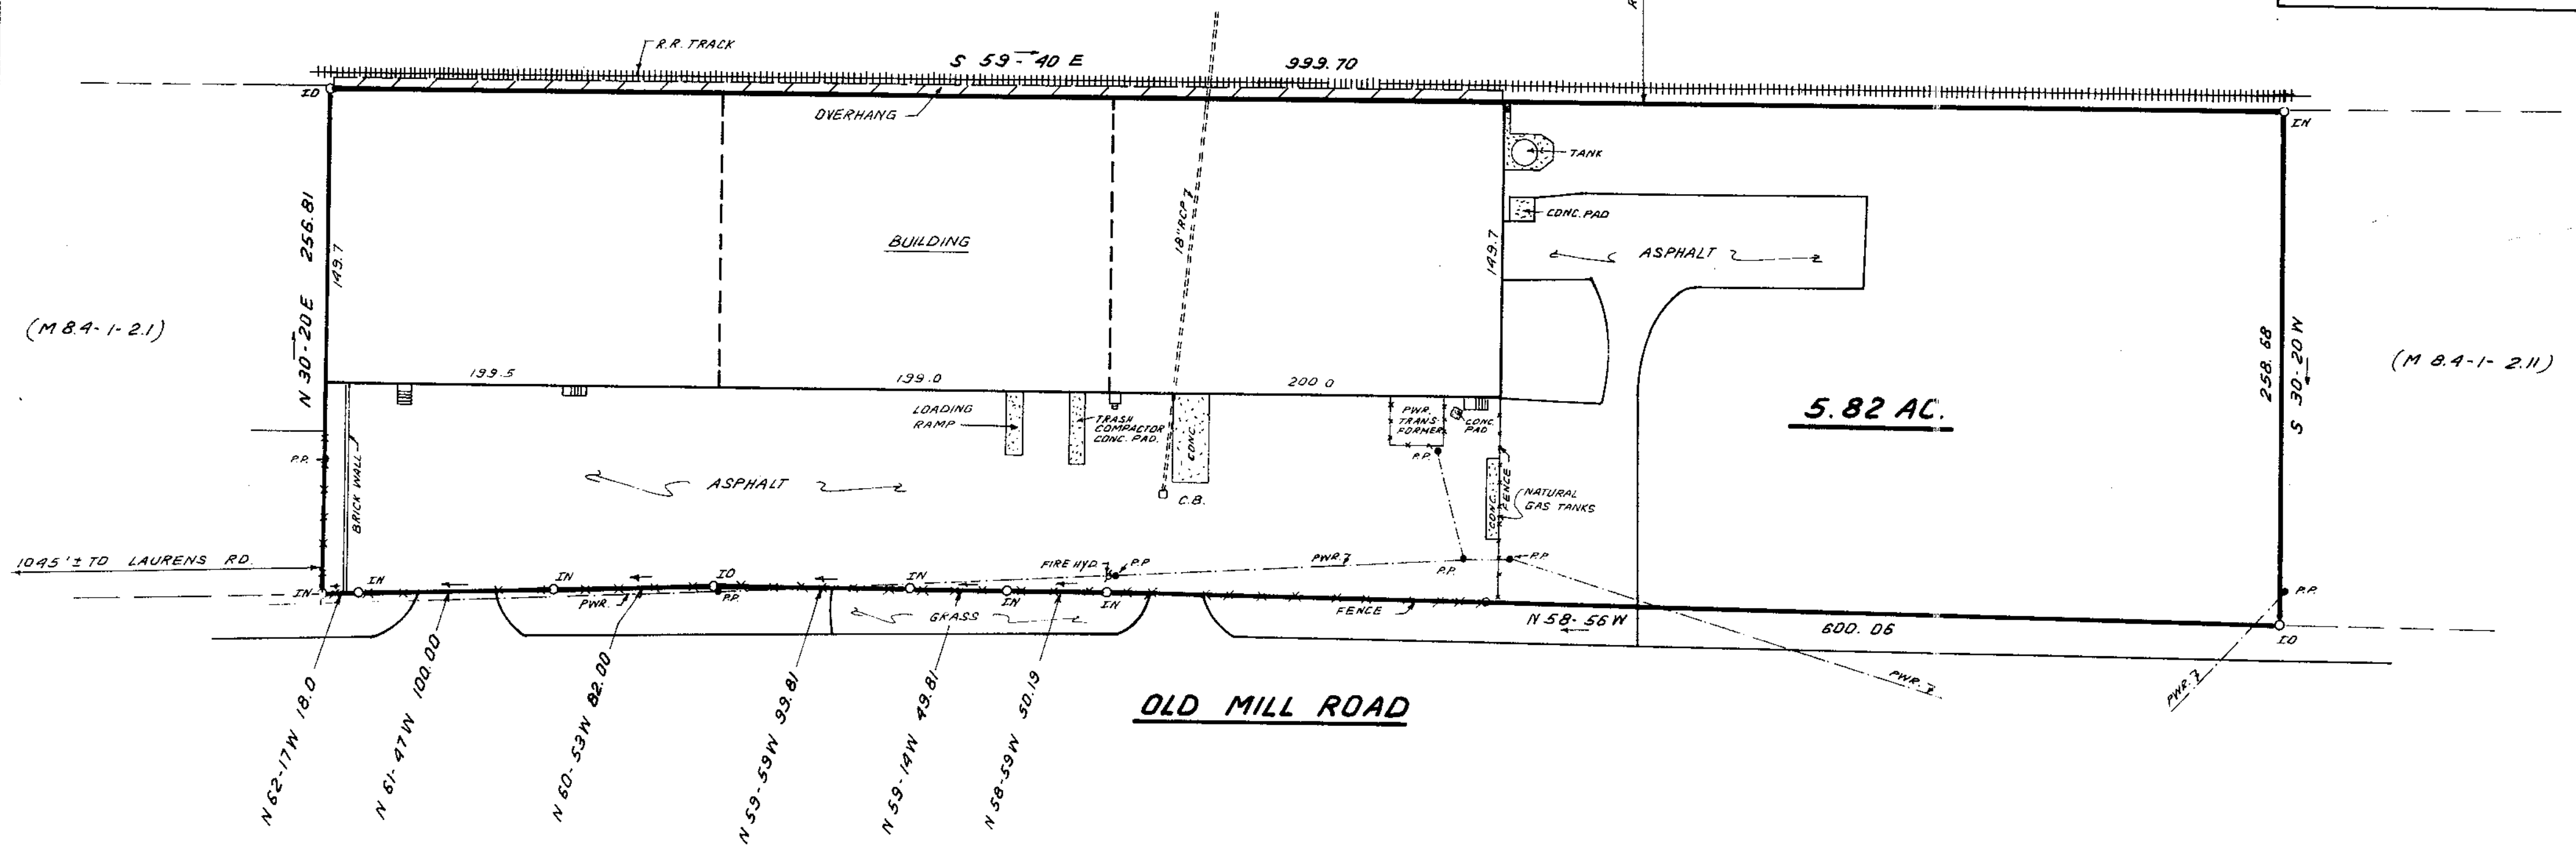

SEABOARD COASTLINE RAILROAD

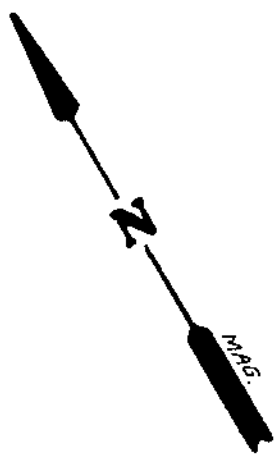

(M 8.4-1-2.1)

(M 8.4-1-2.1)

5.82 AC.

OLD MILL ROAD


20825

9-5-62 ✓

I hereby certify that the ratio of precision of the field survey is 1/5,000 as shown hereon and the area was determined by DMD Method.

James R. Freeland
James R. Freeland RLS & PE 4781

FEB 22 1983

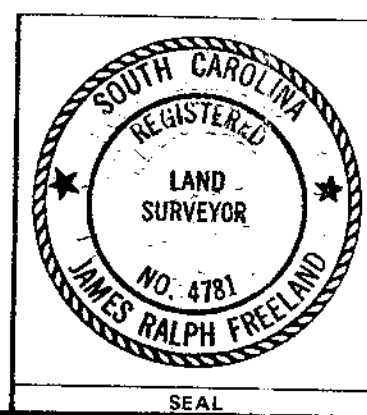

STATE OF SOUTH CAROLINA
GREENVILLE COUNTY

FREELAND & ASSOCIATES
Engineers & Land Surveyors
GREENVILLE, S.C.

PROPERTY OF
GREERCO PARTNERS

SURVEY O.C.H.
DRAWN B.R.
CHECK M.C.
SCALE 1" = 60'
DATE FEB 16, 83
DWG. NO. 8421



3-1-83 024 5-0000