

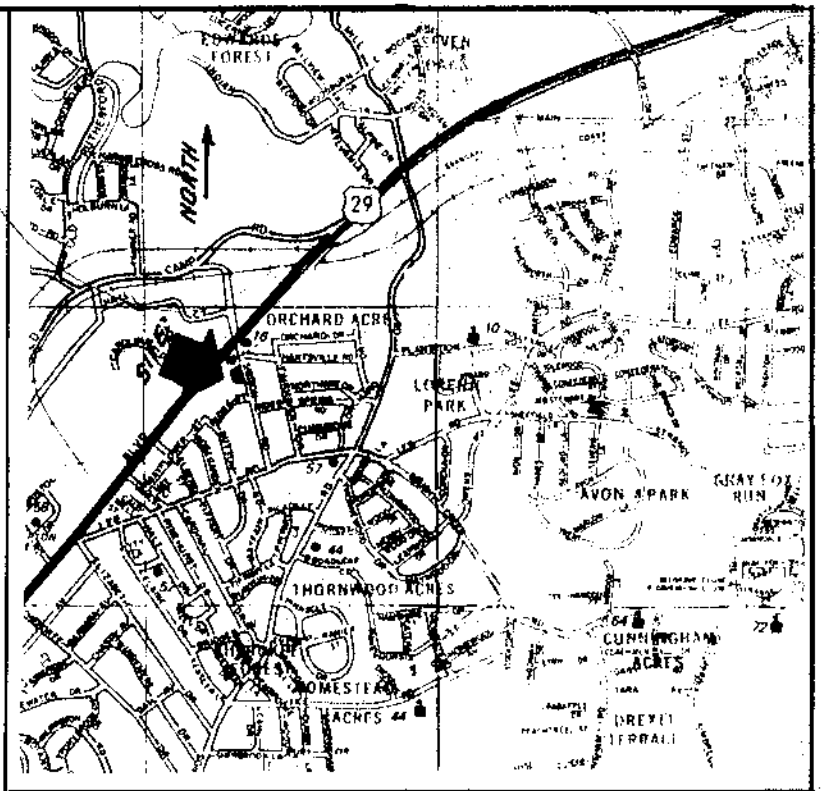


MICROFILMED

FILED  
GREENVILLE S.C.  
MAR 31 3 20 PM '83  
DONNIE S. TAKKERSSEY  
P.L.M.C.

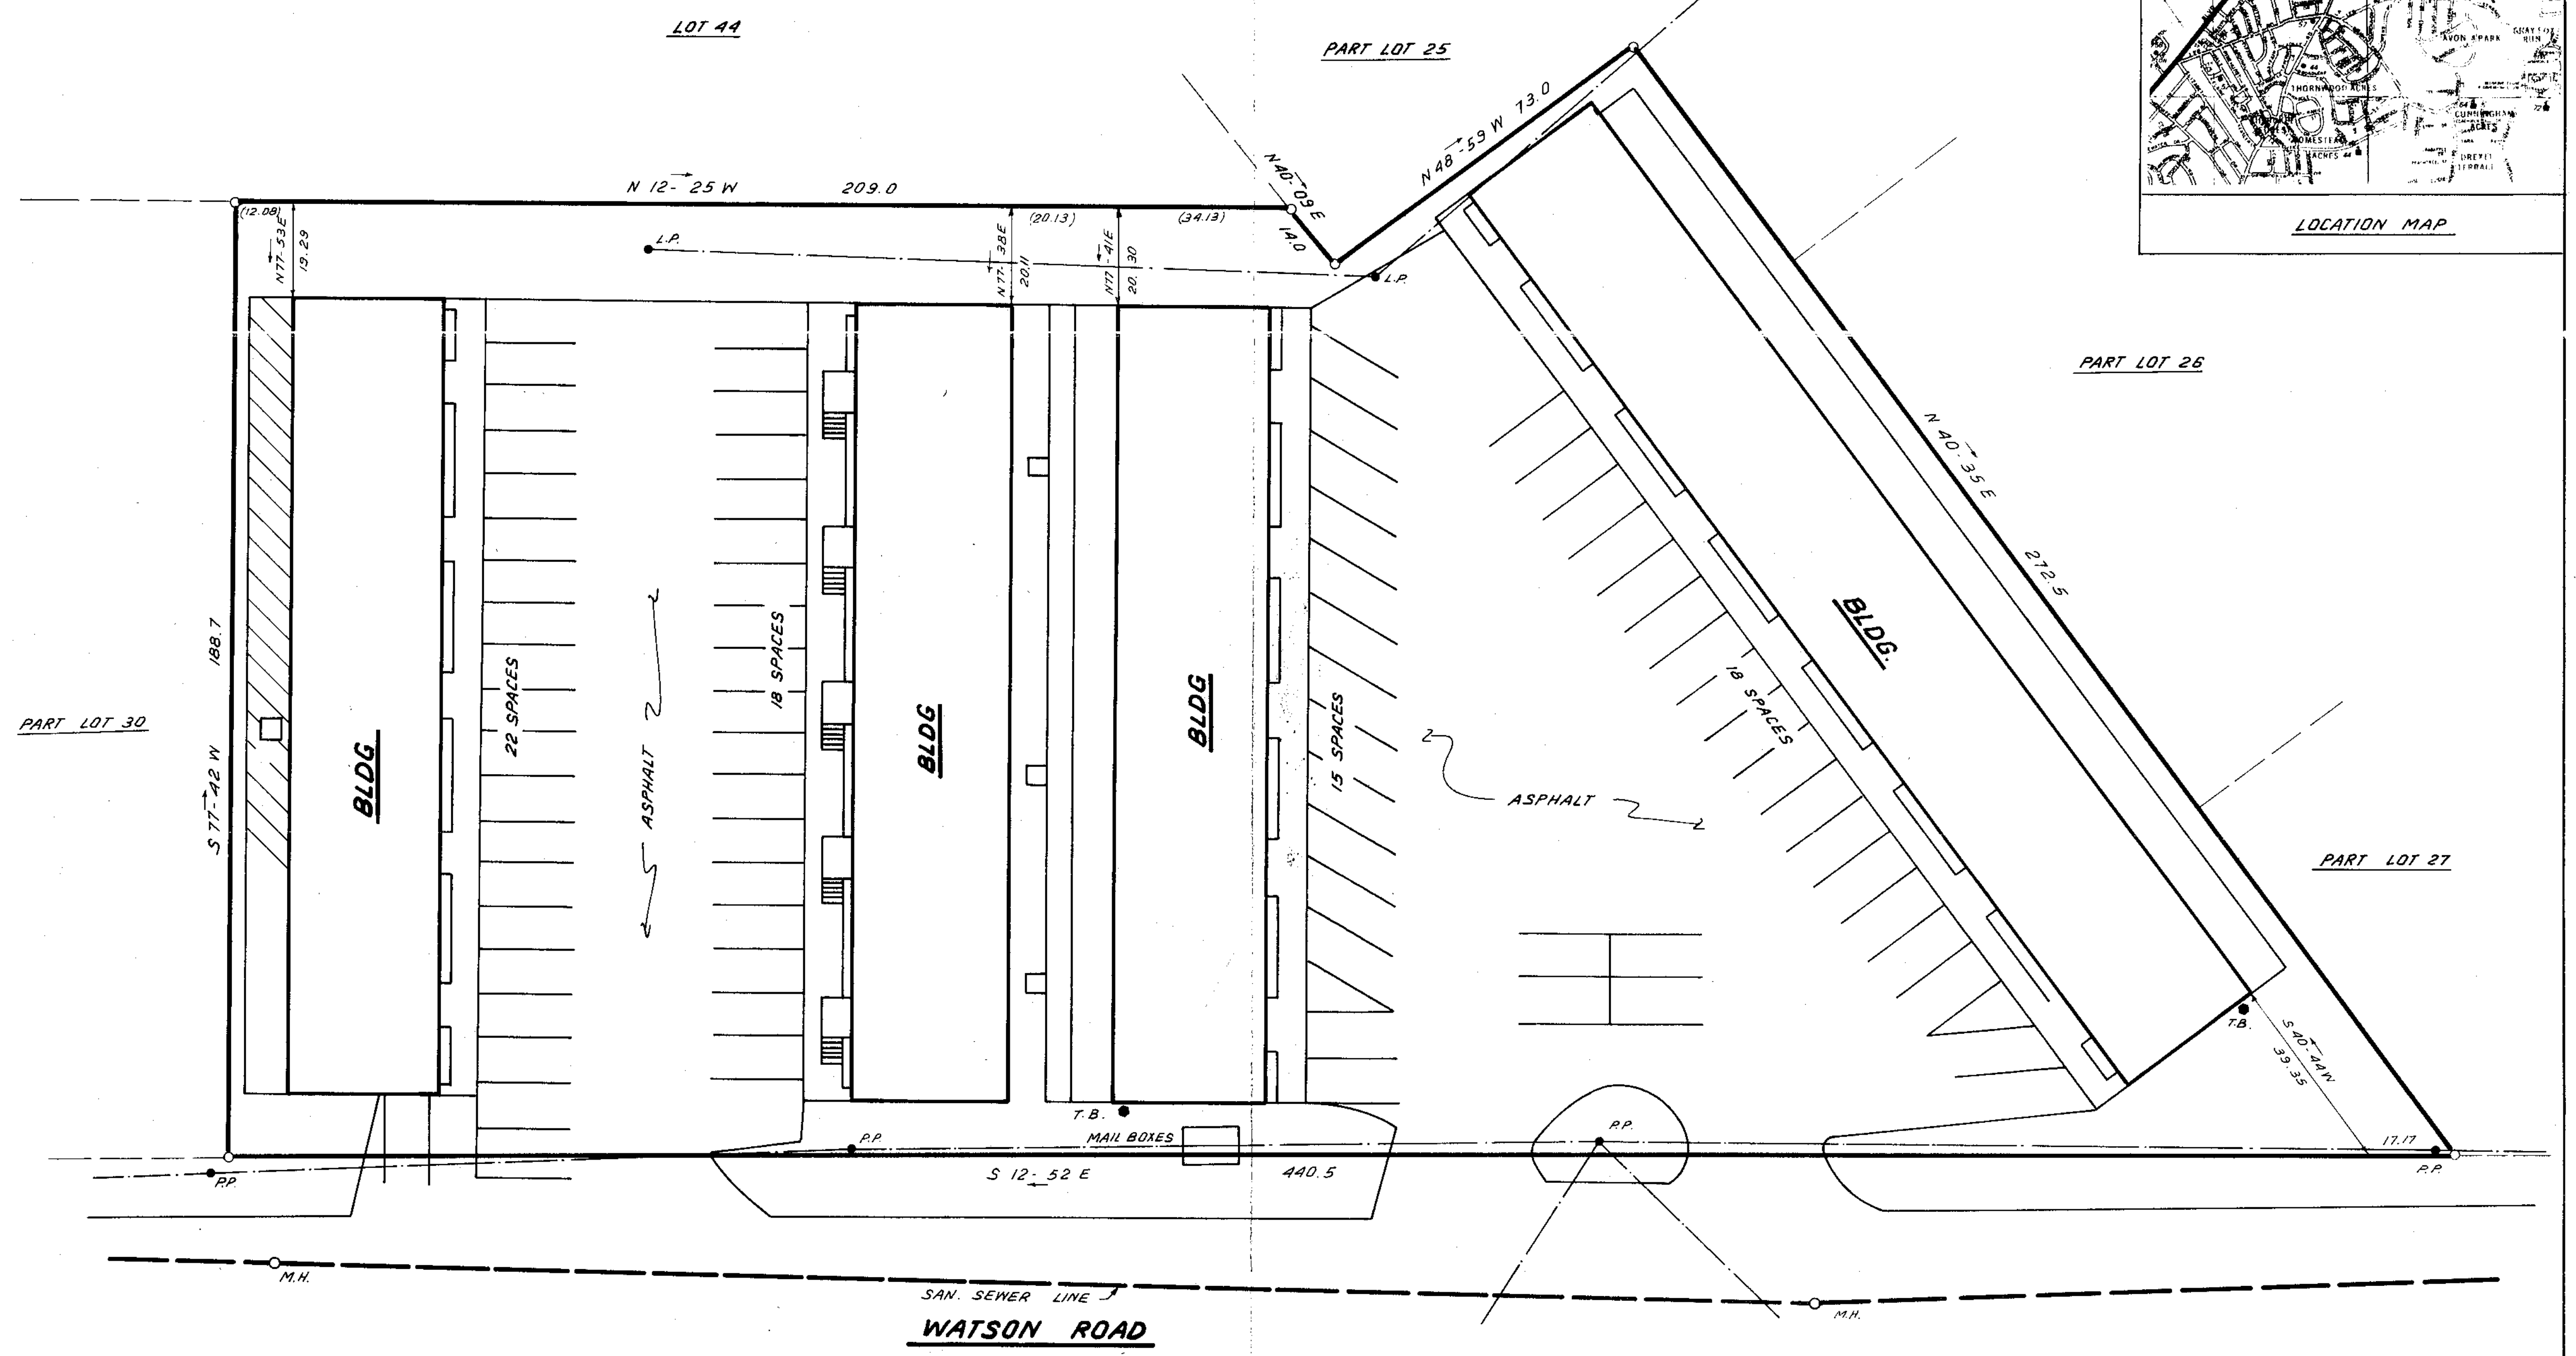

LOCATION MAP

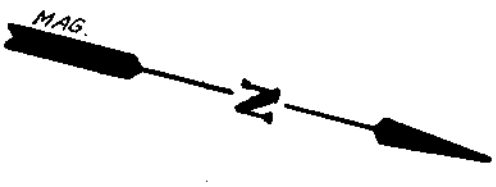

- LEGEND**
- M.H. SEWER MANHOLE
  - P.P. POWER POLE
  - L.P. LIGHT POLE
  - T.B. TELEPHONE BOX

NOTE: IRON PINS AT ALL CORNERS


I hereby certify that the ratio of precision of the field survey is 1/5,000 as shown hereon and the area was determined by DMD Method.

*James R. Freeland*  
James R. Freeland RLS & PE 4781

25048

9-9-92

9-9-91

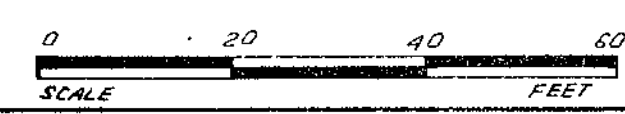

STATE OF SOUTH CAROLINA  
GREENVILLE COUNTY

WILDAIRE MERRY OAKS

PARTNERSHIP

GCTO 3MR31 83

FREELAND & ASSOCIATES Engineers & Land Surveyors	
GREENVILLE, S.C.	
SURVEY J.C. & H.B.	5,000
DRAWN B.P.	
CHECK M.C.	
SCALE 1" = 20'	
DATE FEB 22, 83	
DWG NO. 8436	