


DEC 30 2 54 PM '82  
DONNIE S. TANKERSLEY  
R.M.C.

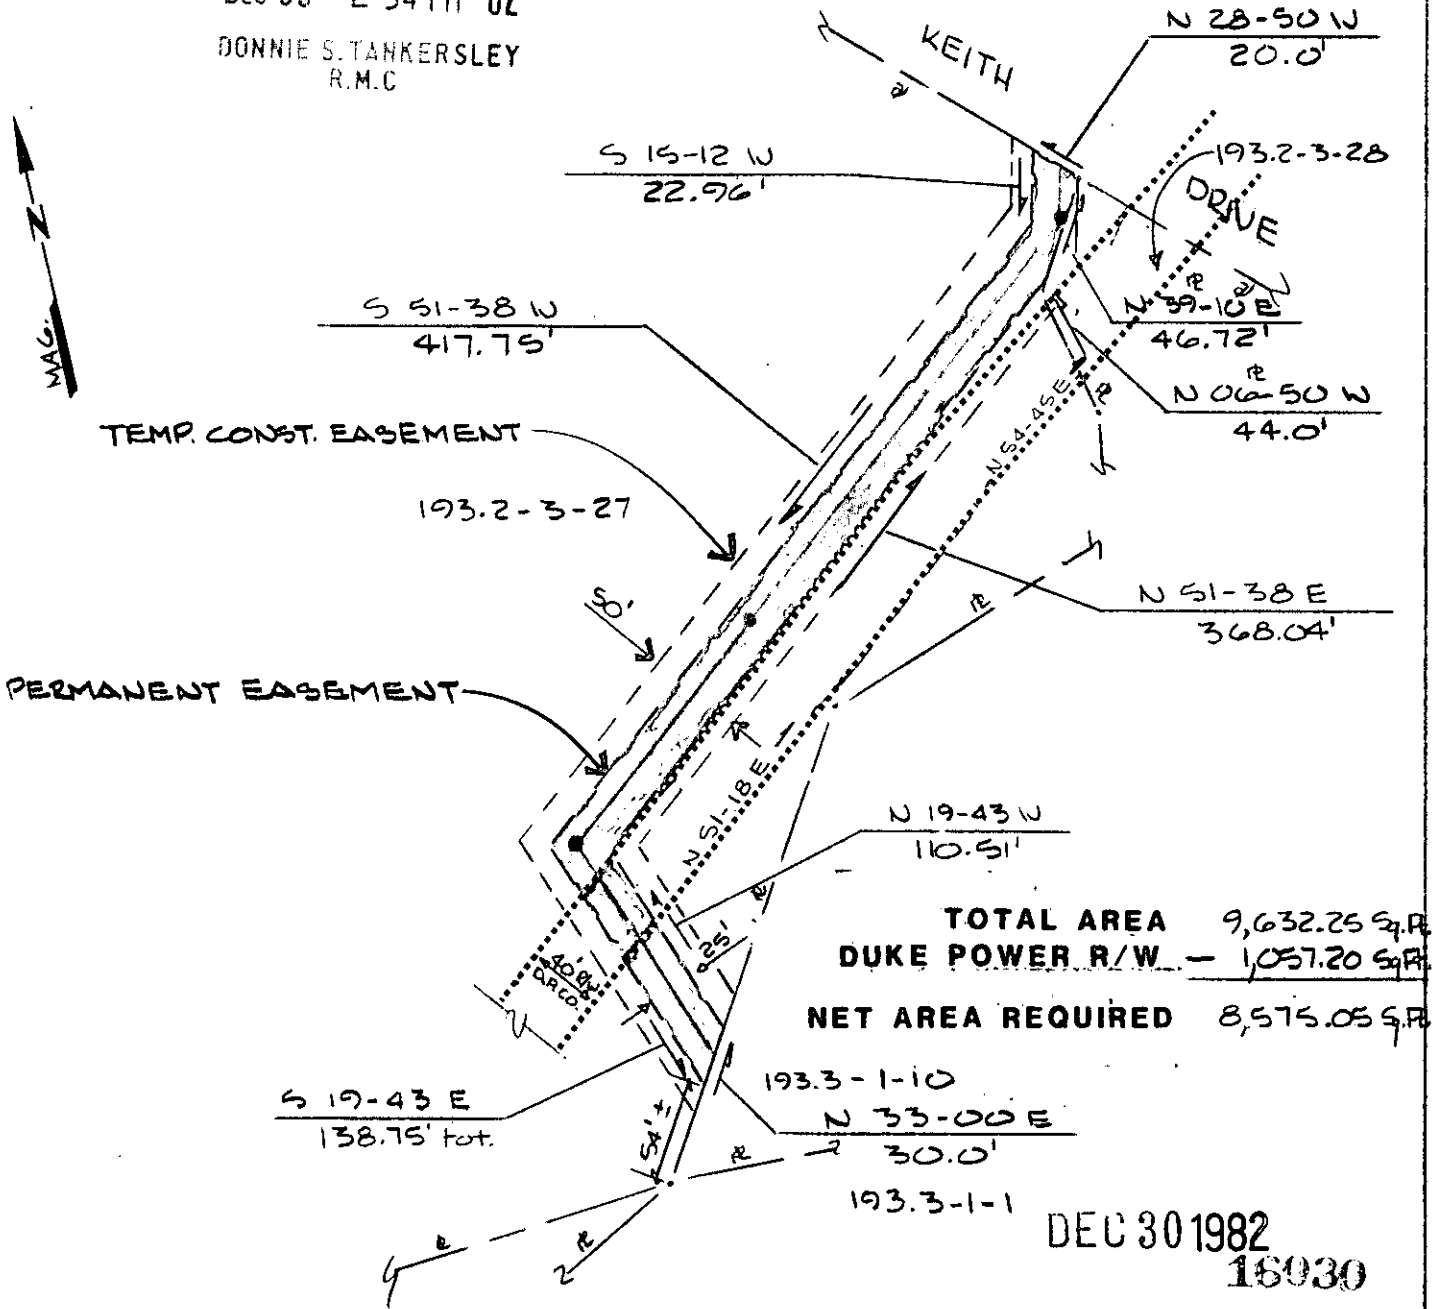

TOTAL AREA	9,632.25 Sq. Ft.
DUKE POWER R/W	- 1,057.20 Sq. Ft.
<b>NET AREA REQUIRED</b>	<b>8,575.05 Sq. Ft.</b>

DEC 30 1982  
16030

✓ 9-K-55

PROPERTY OF  
**MARIE REEVES SMITH**  
**NORTHEAST TRUNK**  
 SANITARY SEWER EASEMENT  
 FOR  
 CITY OF GREENVILLE  
 LOT 193.2-3-27



REV. 5-26-82

FILE N<sup>o</sup> 17-420 24 of 42 SCALE: 1" = 100'

RDP 4-8-82