


REF: DEED BK. 220 @ P. 178  
 PLAT BK 41 @ P. 129  
 BLOCK 642.1-1-46.1 & 16.2  
 " 642.1-1-PT 55  
 MAG DATE PLAT - 1971  
 DEED - 1990


**THIS PLAT IS NOT A SUBDIVISION  
 AS DEFINED BY THE GREENVILLE  
 COUNTY SUBDIVISION REGULATIONS.**

1/31/83 F. J. Forks LOCATION MAP  
 Chairman, Secretary, or Director of  
 Planning.  
 Greenville County Planning Commission

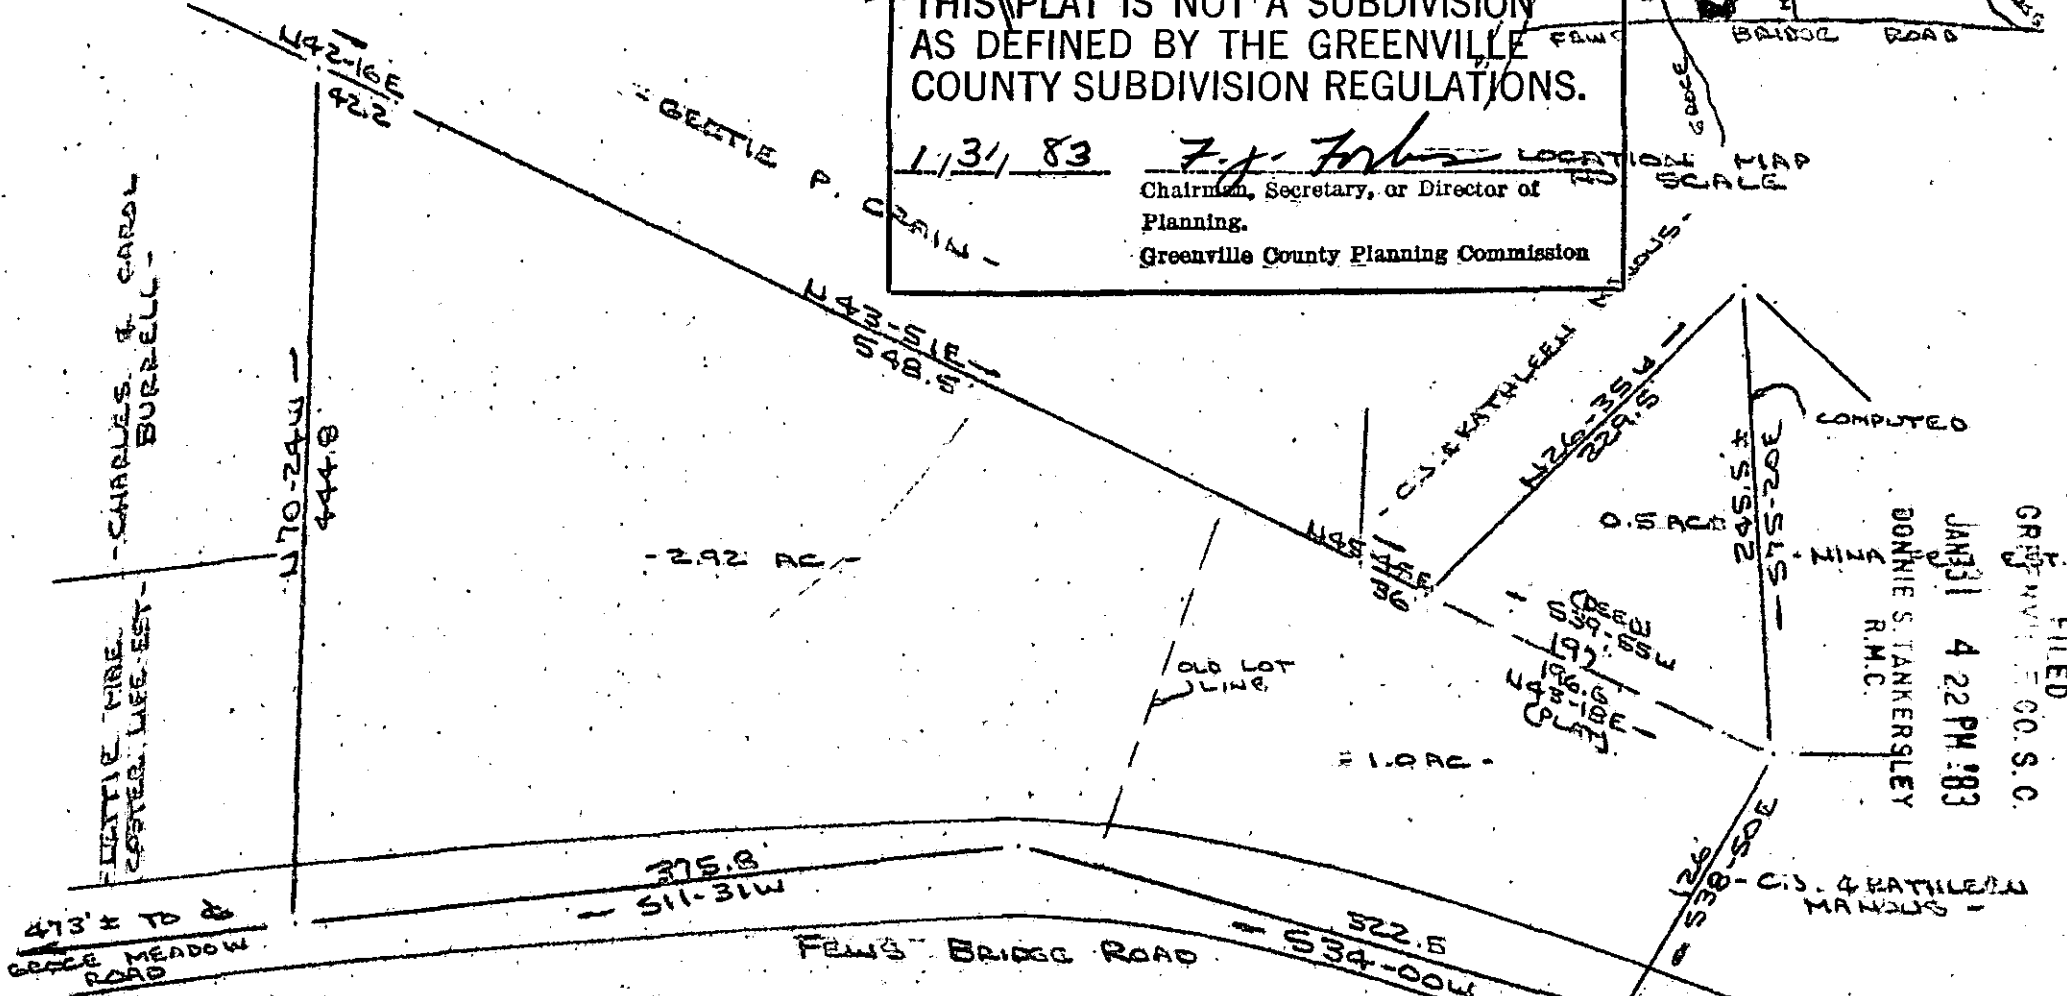

FILED  
 GREENVILLE CO. S.C.  
 JAN 31 4 22 PM '83  
 DONNIE S. TANKERSLEY  
 R.M.C.  
 COMPUTED

PREPARED FOR  
 DONALD R. HILL & ALICE R. HILL  
 GREENVILLE COUNTY, S.C.  
 SCALE: 1"=100' 17 JAN 1983

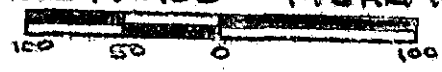

NO FIELD SURVEY

JAN 31 1983

4.92 AC ± TOTAL

CAROLINA SURVEYING CO.  
 112 MAINLY ST.  
 GREENVILLE, S.C.

*R. B. Burrell*  
 R.L.S. #1952

18728  
 9-L-70

642.1-1-46.1 & 16.2 & 642.1-1-PT 55

2 JA31 83 1073

3.00CI

MICROFILMED