


FILED  
GREENVILLE CO. S. C.  
FEB 1 4 22 PM '83  
DONNIE S. TANKERSLEY  
R.M.C.

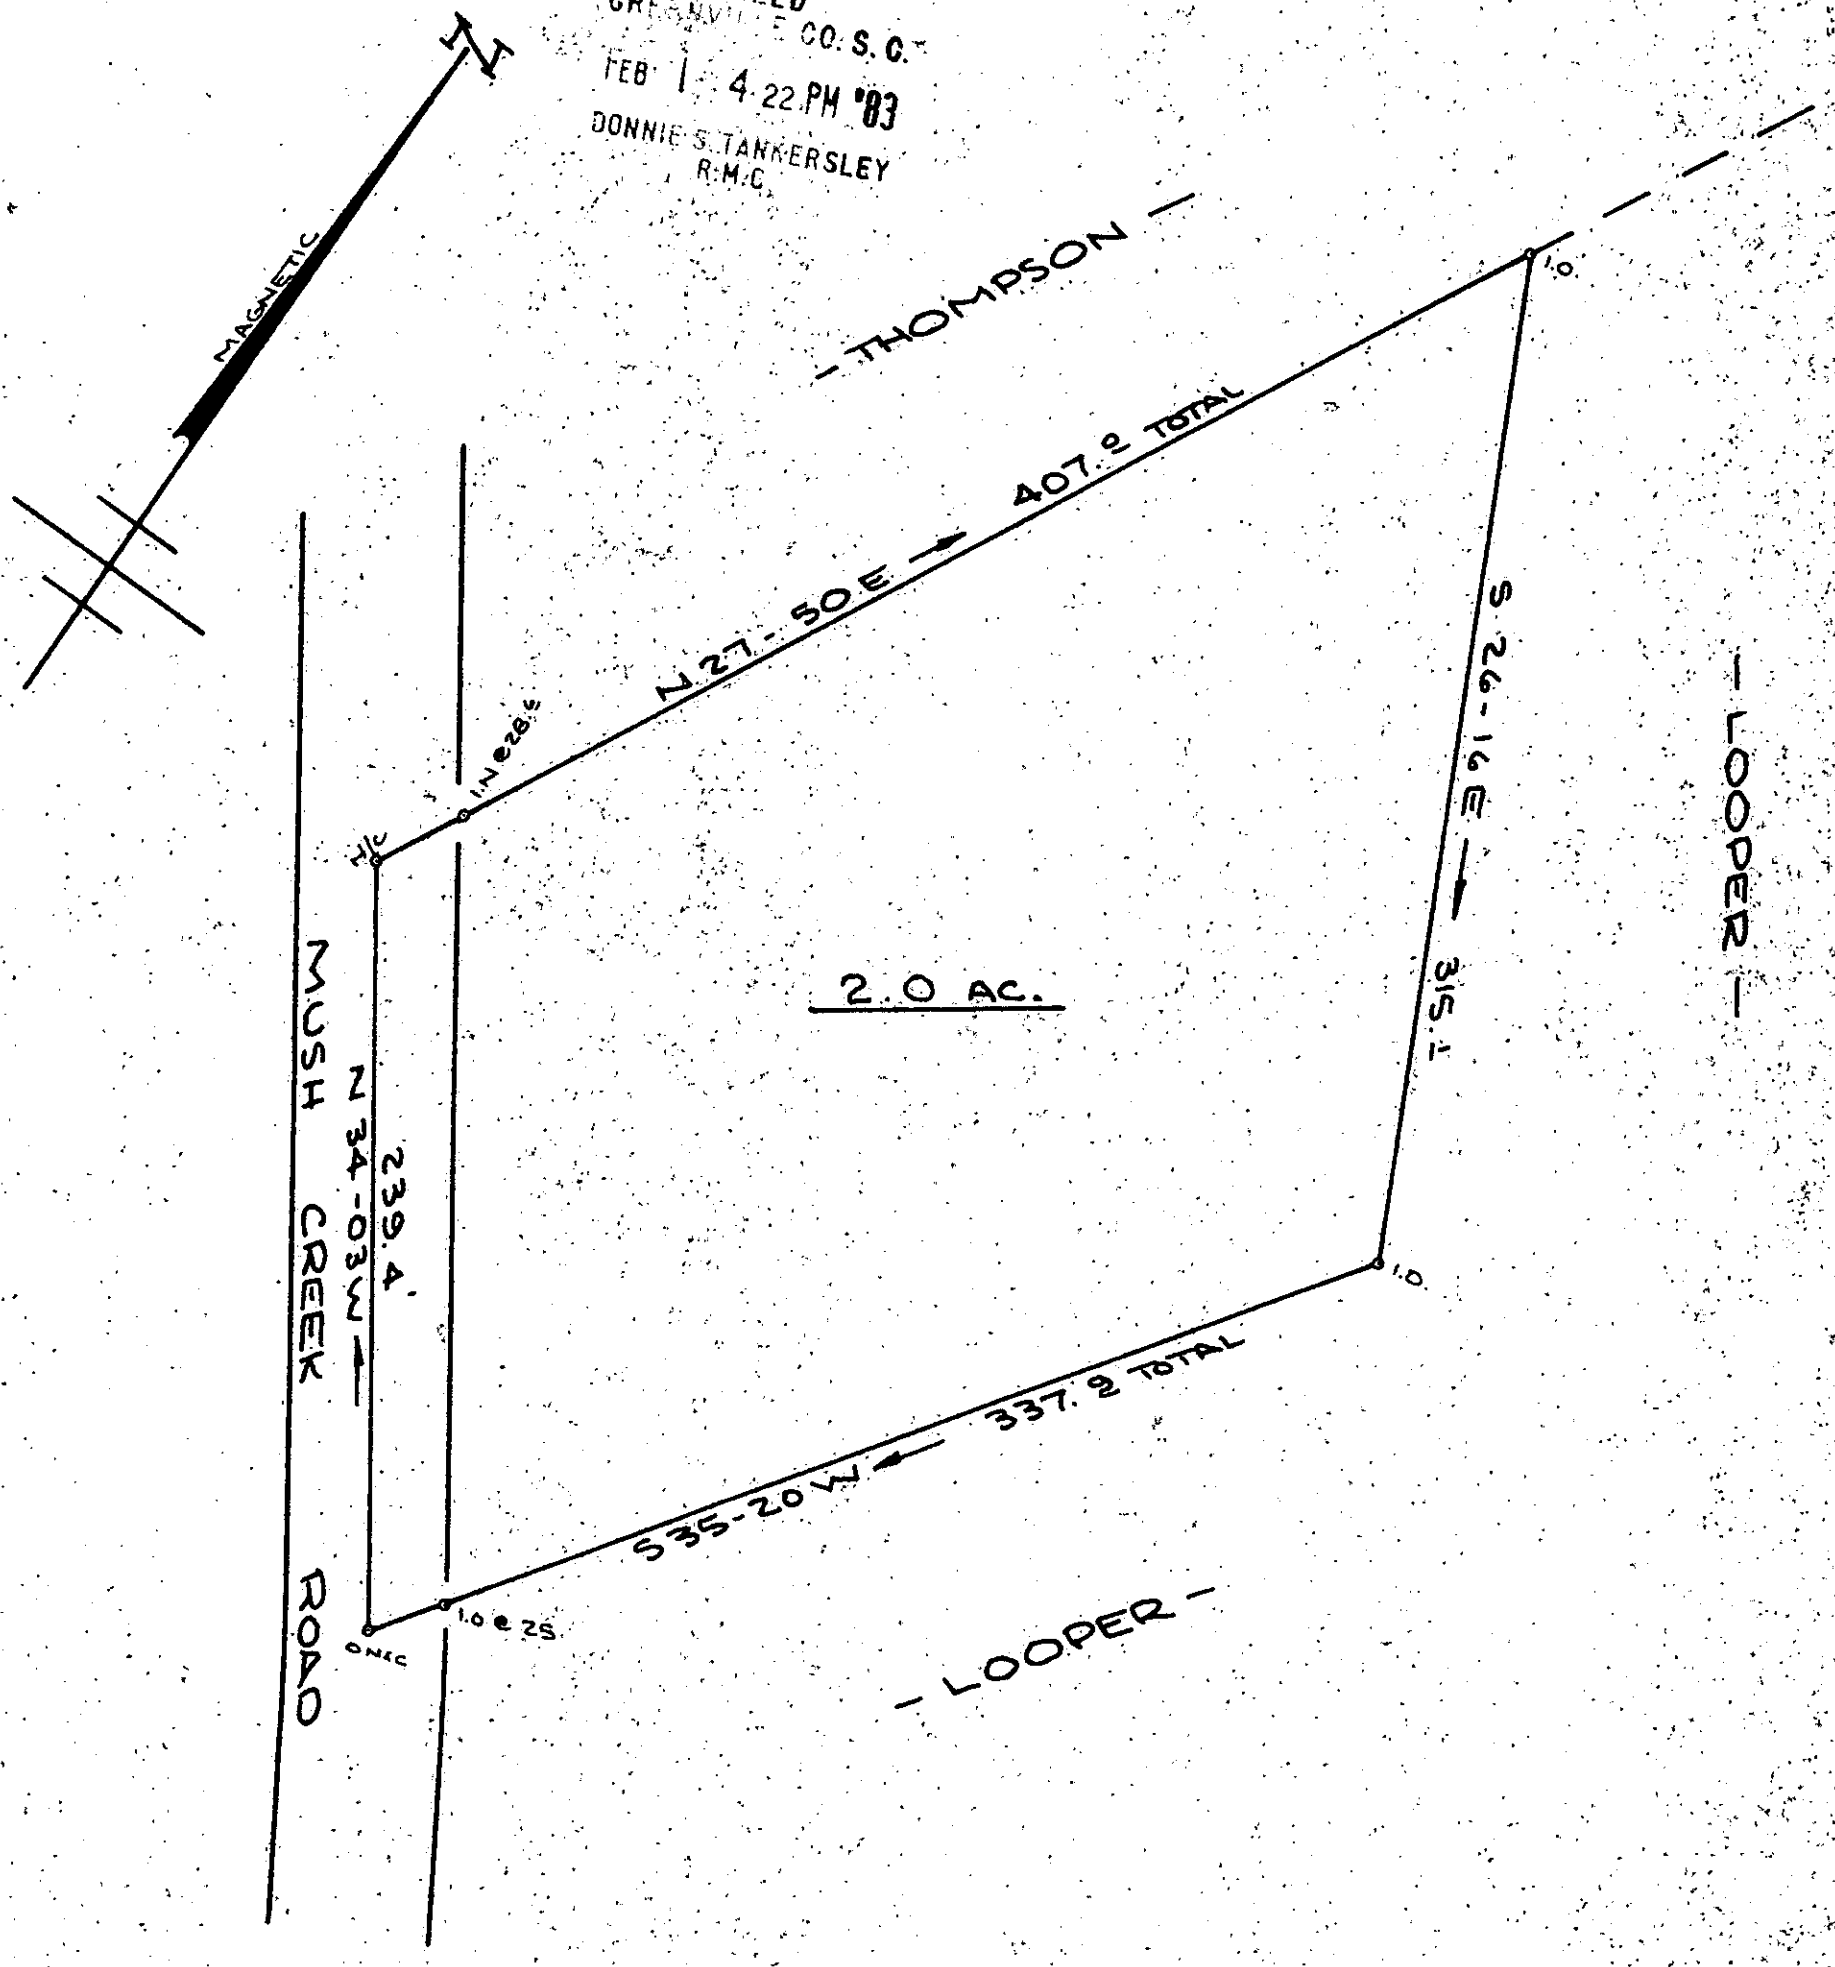

SURVEY FOR  
WALTER THOMPSON  
NEAR MOUNTAIN VIEW GREENVILLE CO. 18953  
SOUTH CAROLINA  
JAN 26, 1983

9-M-2 ✓

FEB 1 1983

SCALE: 1" = 60'



W. R. WILLIAMS, JR.  
ENGR. / SURVEYOR, Inc.  
P. E. & L. S. No. 3979  
15 S. MAIN STREET  
TRAVELERS REST, S. C.  
29690

"I hereby certify that the ratio of precision of the field survey is 1/5000 as shown hereon and the area was determined by D.M.D. method of area calculation."

649.5-1-PT 1.1 GCTO W.R. Williams, Jr. P.E. & L.S. No. 3979 5.00CD