
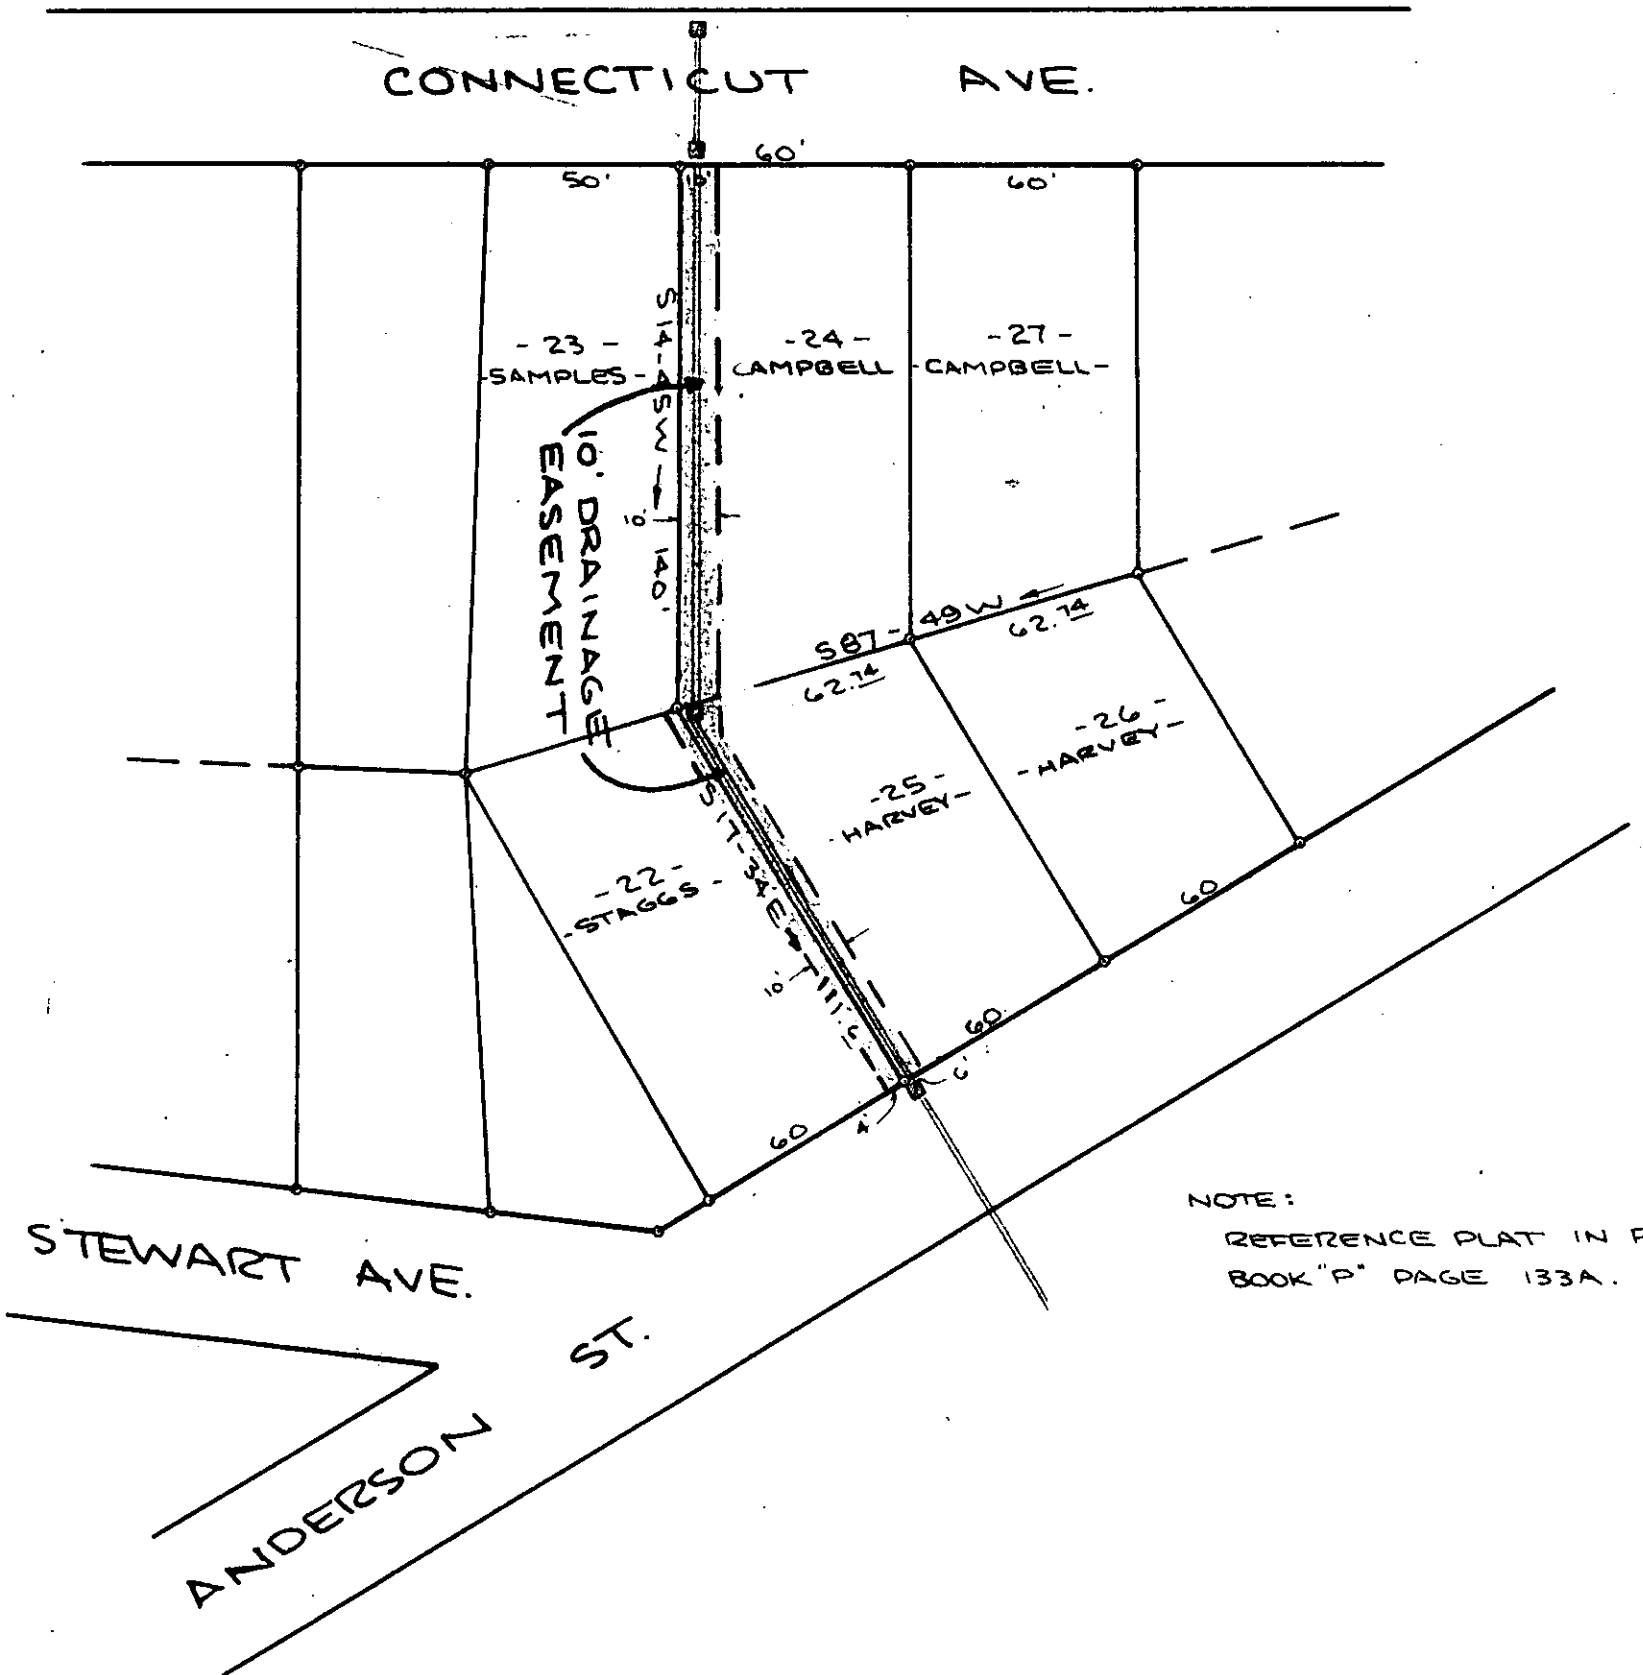


FILED  
GREENVILLE CO. S. C.  
MAR 7 1 15 PM '83  
DONNIE S. TANKERSLEY  
R.M.C.

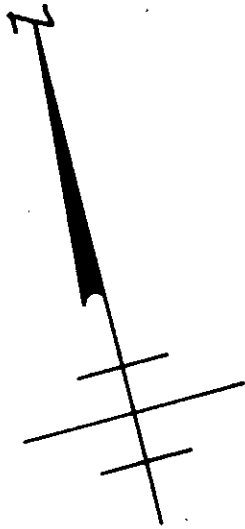


DRAINAGE EASEMENT  
FOR  
GREENVILLE COUNTY REDEVELOPMENT AUTHORITY  
CITY OF GREER GREENVILLE CO.  
SOUTH CAROLINA

9M-33  
MAR 7 1983

22274

DEC 20, 1982

SCALE: 1" = 50'

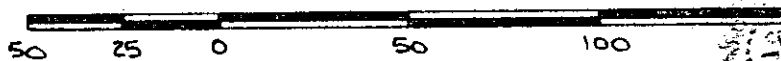

W. R. WILLIAMS, JR.  
ENGR. / SURVEYOR, Inc.  
P. E. & L. S. No. 3979  
15 S. MAIN STREET  
TRAVELERS REST, S. C.  
29690

"I hereby certify that the ratio of precision of the field survey is 1/N/A as shown hereon and the area was determined by D.M.D. method of area calculation."

3.MR 7 83 005  
W.R. Williams

PE & L S No 3979

G24 - 14