



FILED
 GREENVILLE CO. S. C.
 MAR 9 9 53 AM '83
 DONNIE S. TANKERSLEY
 R.M.C.

MICROFILMED

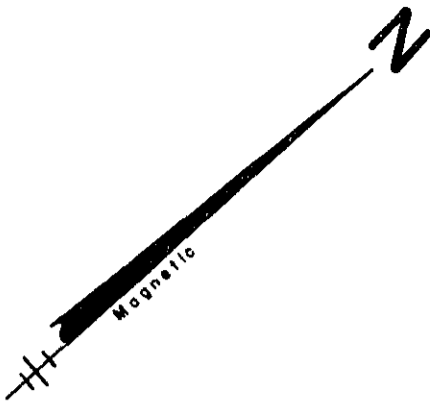

MARION ROAD

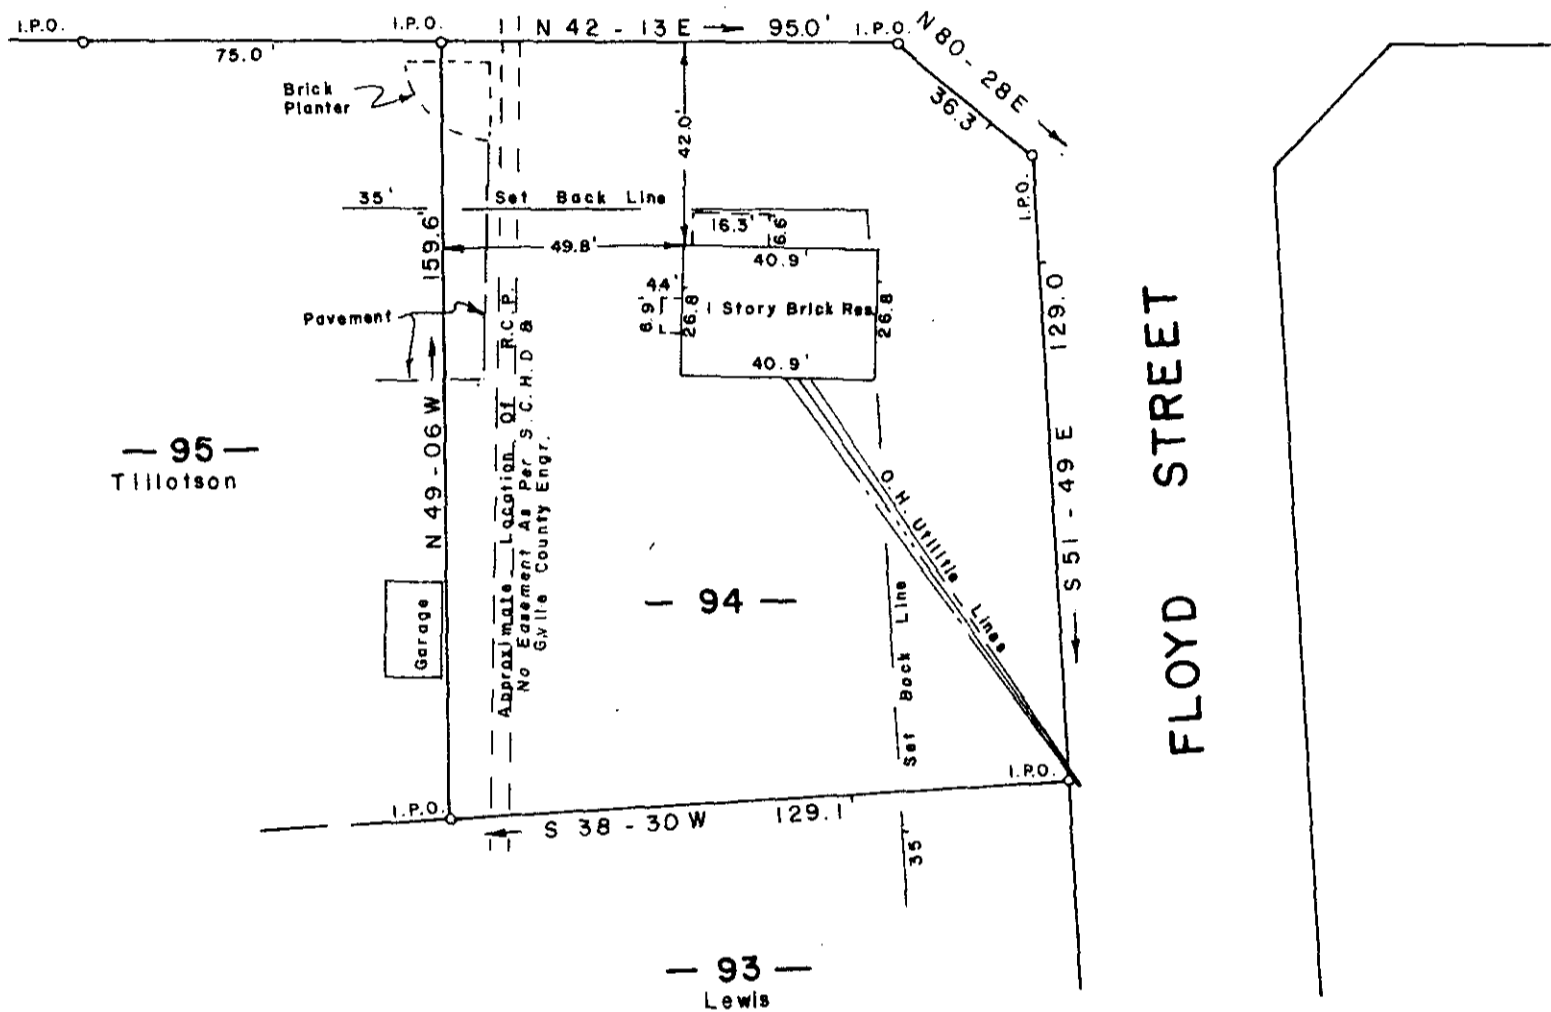

MAR 9 1983

SURVEY FOR
 GORDON E. MANN

✓ 9-M-37
 22574

NEAR GREENVILLE SOUTH CAROLINA
 FEBRUARY 3, 1983

Note:
 Section Two Monagan Subdivision,
 Plat Book GG - Page 151B.


To The Best Of My Knowledge This Structure
 Is Not In An Established Flood Zone.

I Hereby Certify That The Measurements As
 Shown Above Are Correct And There Are No
 Encroachments Or Projections Other Than
 Shown.

I Hereby Certify That The Ratio Of Precision
 Of The Field Survey Is 1/5000 As
 Shown Hereon And The Area Was Determined
 By D.M.D. Method.



Jeffery M. Plumblee
 R.L.S. #7881

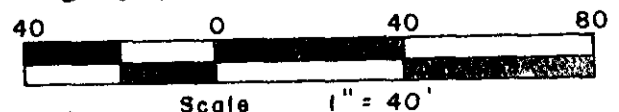

JEFFERY M. PLUMBLEE, INC.
 LAND SURVEYING

P. O. BOX 788
 TRAVELERS REST, S. C. 29690 (803) 834-4426

143 - 1 - 48

F.B. 10
 83-09

500 3 24961A01