
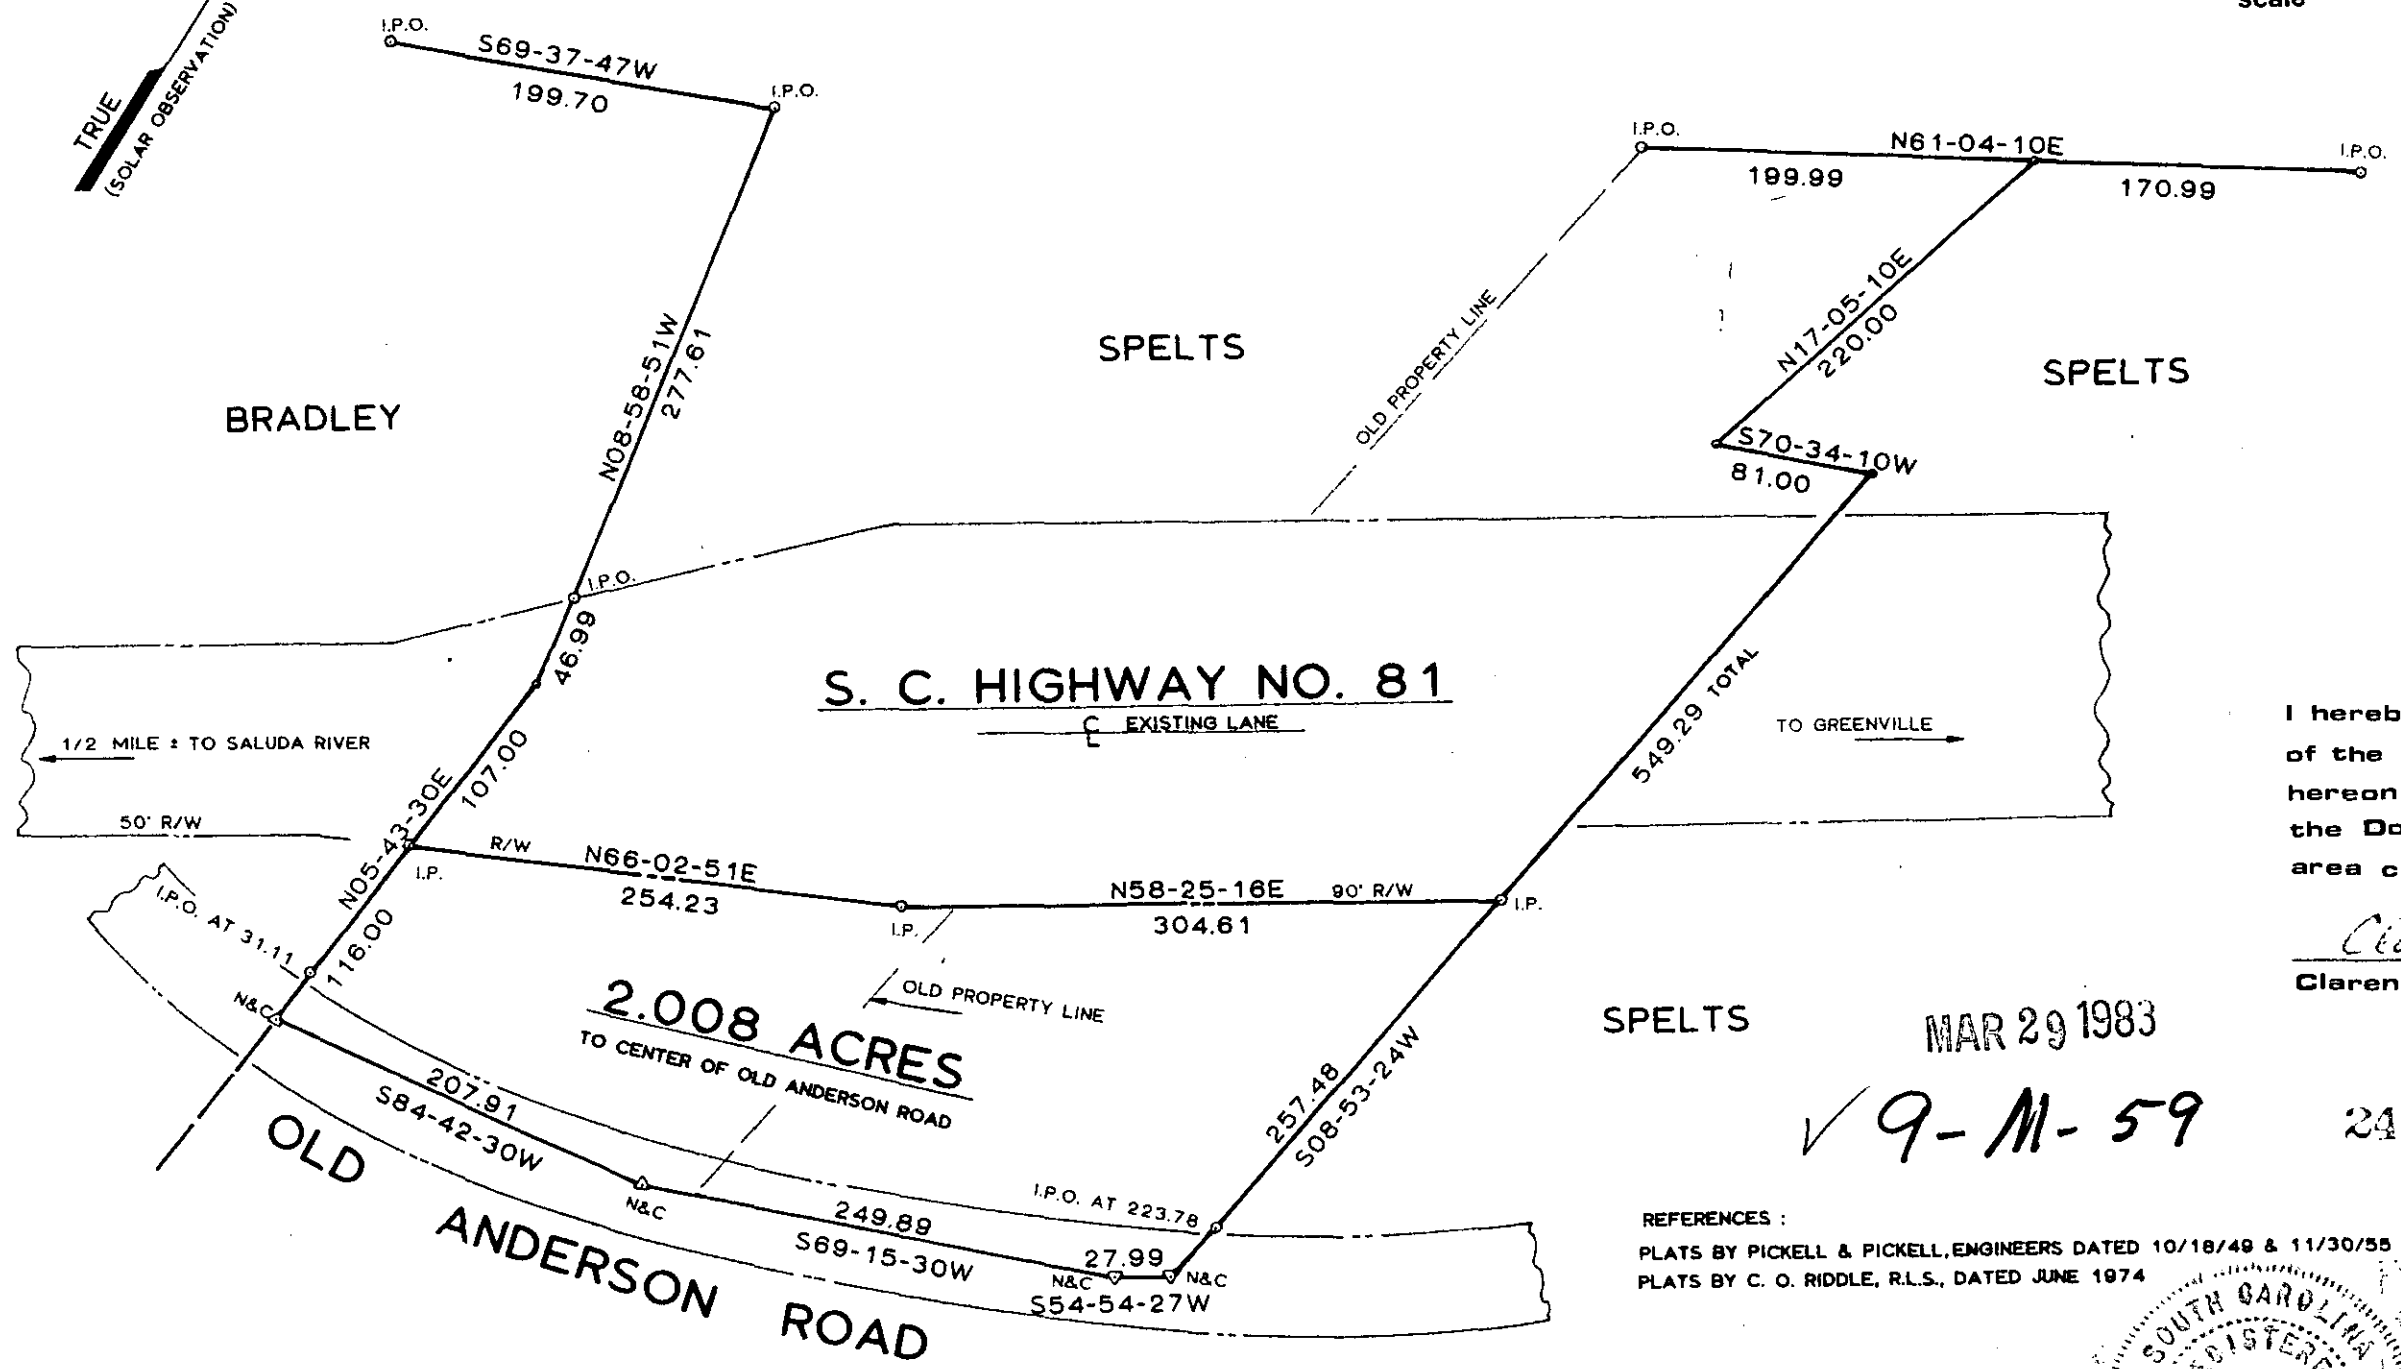


FILED
GREENVILLE CO. S. C.
MAR 29 12 31 PM '83
DONNIE S. TANNERSLEY
R.M.C.

SURVEY FOR
J. D. NORTON

GREENVILLE COUNTY-SOUTH CAROLINA

1" = 100'
100 0 100 200
scale feet

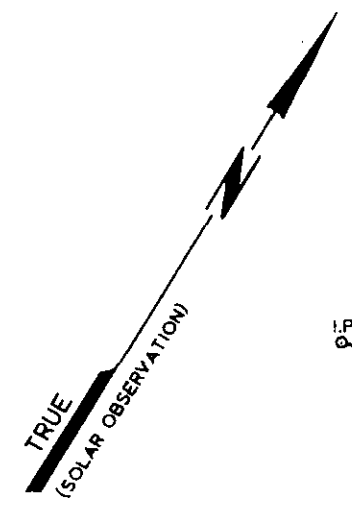


I hereby certify that the ratio of precision of the field survey is 1/10,000 as shown hereon and the area was determined by the Double Meridian Distance method of area calculation.

Clarence E. Shehan
Clarence E. Shehan Reg. L.S. No. 8810

SPELTS
MAR 29 1983
✓ 9-M-59 24645

REFERENCES:
PLATS BY PICKELL & PICKELL, ENGINEERS DATED 10/18/49 & 11/30/55
PLATS BY C. O. RIDDLE, R.L.S., DATED JUNE 1974

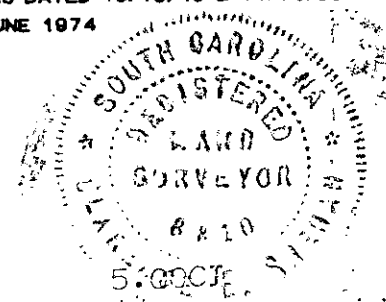

C. E. SHEHAN
SURVEYING

REGISTERED LAND SURVEYOR NO. 8810
305 B West Main Street
Pickens, South Carolina 29671
Phone: 803-878-9528

