

MICROFILMED

SADISCO

PARKING AREA
(BURNS REPAIRING)

***O.I.P.


MAHAFFEY

1.37 Ac.
TRACT

FILED
GRANT COUNTY, S.C.
FEB 16 10 28 AM '83
DONNIE S. TANKERSLEY
R.M.C.

R/W 7
24.5'
12.5'
12.5'

857
1683

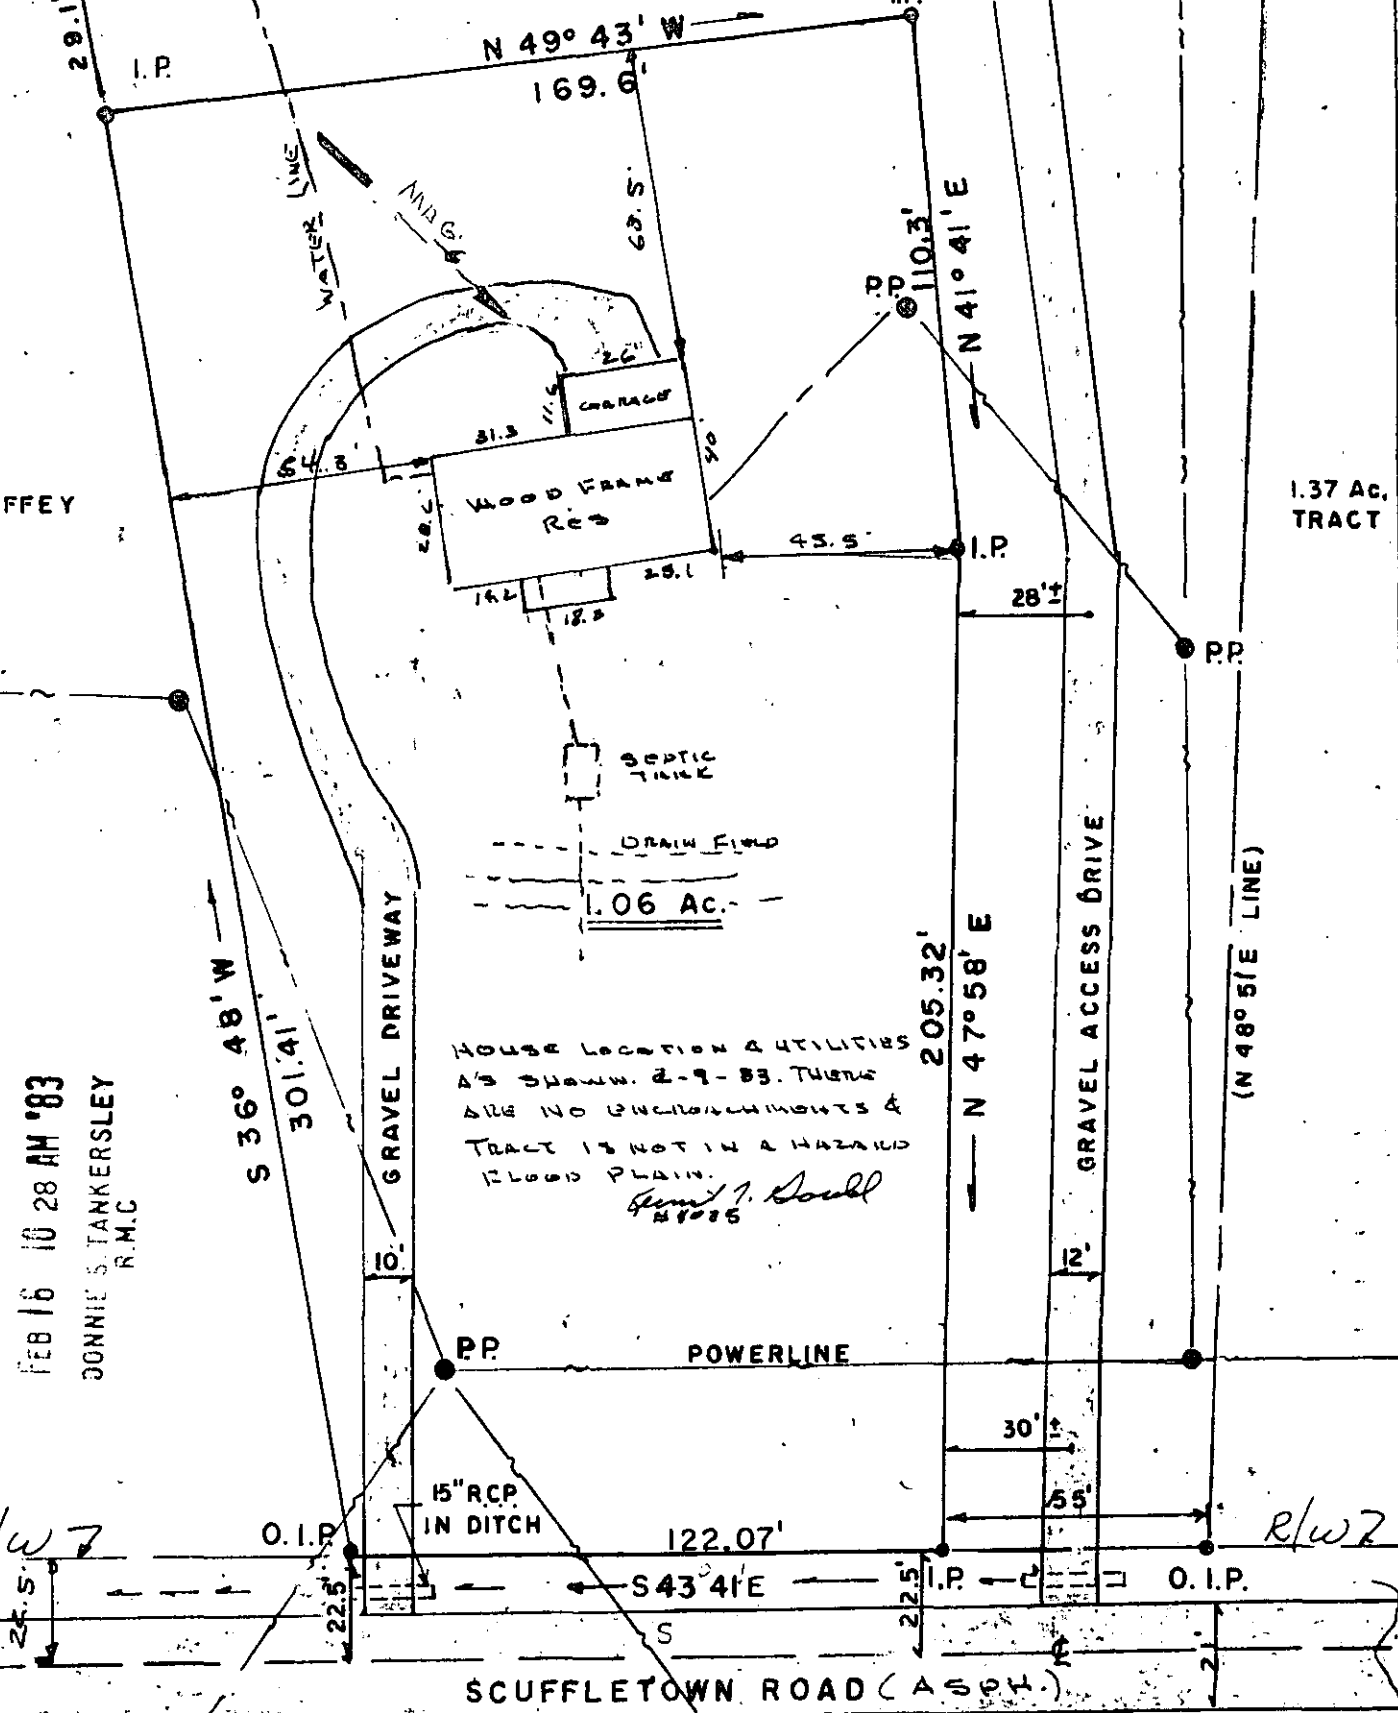

THIS LOT WAS TAKEN OUT OF A TRACT BELONGING TO WILLIE K. BURNS, SR., AS RECORDED IN BLK. BK. 548.2-1-30.1 AND DEED VOL. 1092, PG. 922.

I CERTIFY THAT THIS LOT HAS BEEN SURVEYED, AND IS AS SHOWN.

Kenneth J. Gould
S.C. REG. NO 4035
20351

FEB 16 1983
9-N-22

Seal



PROPERTY OF
MICHAEL DEAN BURNS

K.T. GOULD INC.
SURVEYORS
TAYLORS, S.C.

Drawn By K. GOULD, Jr.
Checked By K.T.G.
Scale 1" = 40'
Date 2-9-83
File No. 355 - "A"