


LOCATION MAP

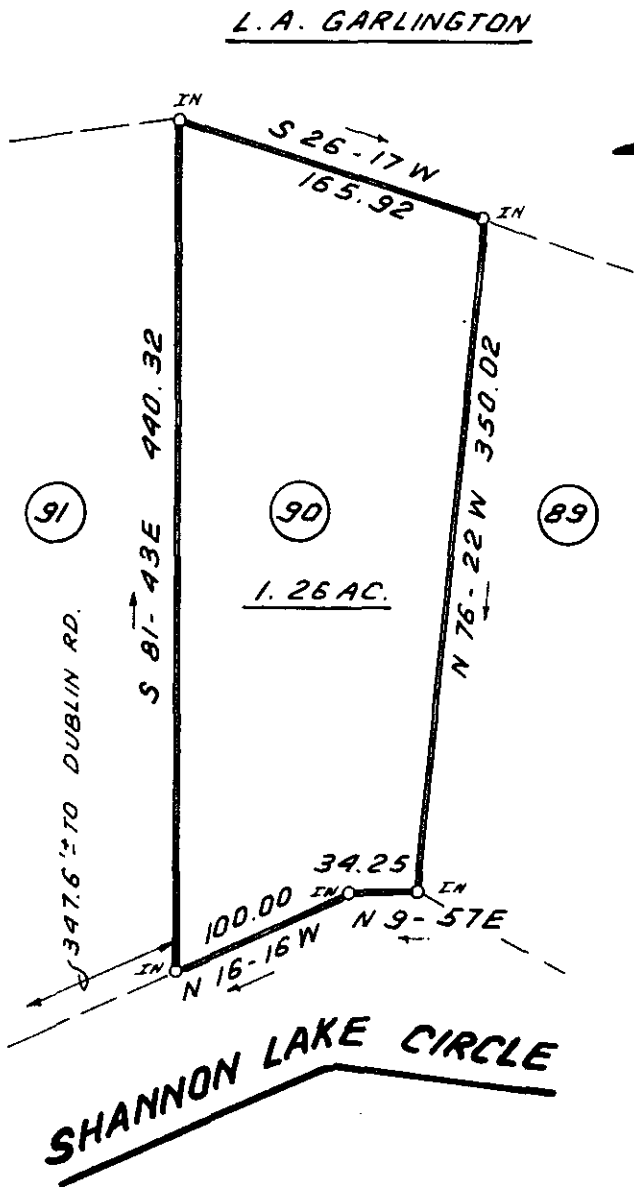

FILED
 GREENVILLE CO. S.C.
 MAR 1 4 10 PM '83
 DONNIE S. TANKERSLEY
 R.M.C.



MAR 1 1983

21635

✓ 9-IV-76

I hereby certify that the ratio of precision of the field survey is 1/5,000 as shown hereon and the area was determined by DMD Method.

James R. Freeland
 James R. Freeland RLS & PE 4781

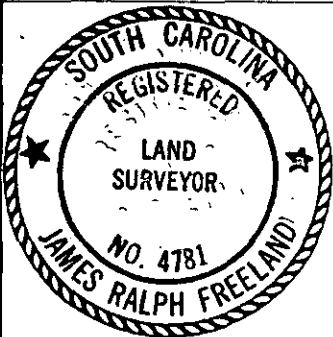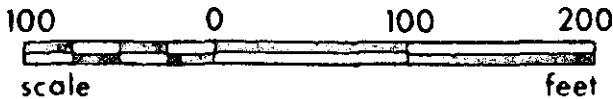

SEAL

STATE OF SOUTH CAROLINA
 GREENVILLE COUNTY

SURVEY FOR
LOUIS A. GARLINGTON

FREELAND & ASSOCIATES
 Engineers • Land Surveyors

GREENVILLE, S.C.

SURVEY D.C.H.

DRAWN B.R.

CHECK M.C.

SCALE 1" = 100'

DATE FEB. 17. 83

DWG. NO. 8390-90