
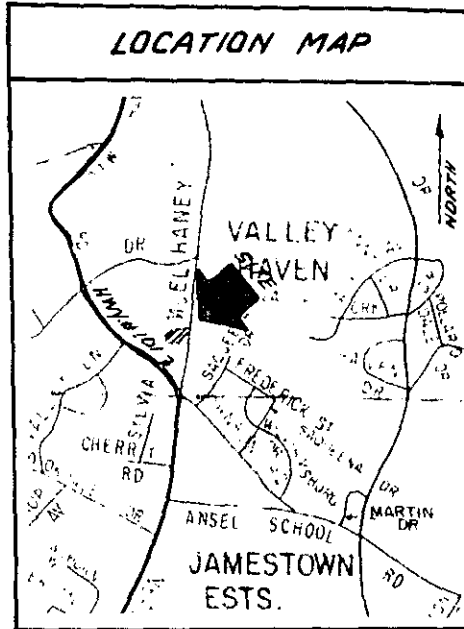


FILED GREENVILLE CO. S.C.

MICROFILMED

(T-20-1-18) MAR 1 4 44 PM '83


DONNIE S. TANKERSLEY R.M.C.

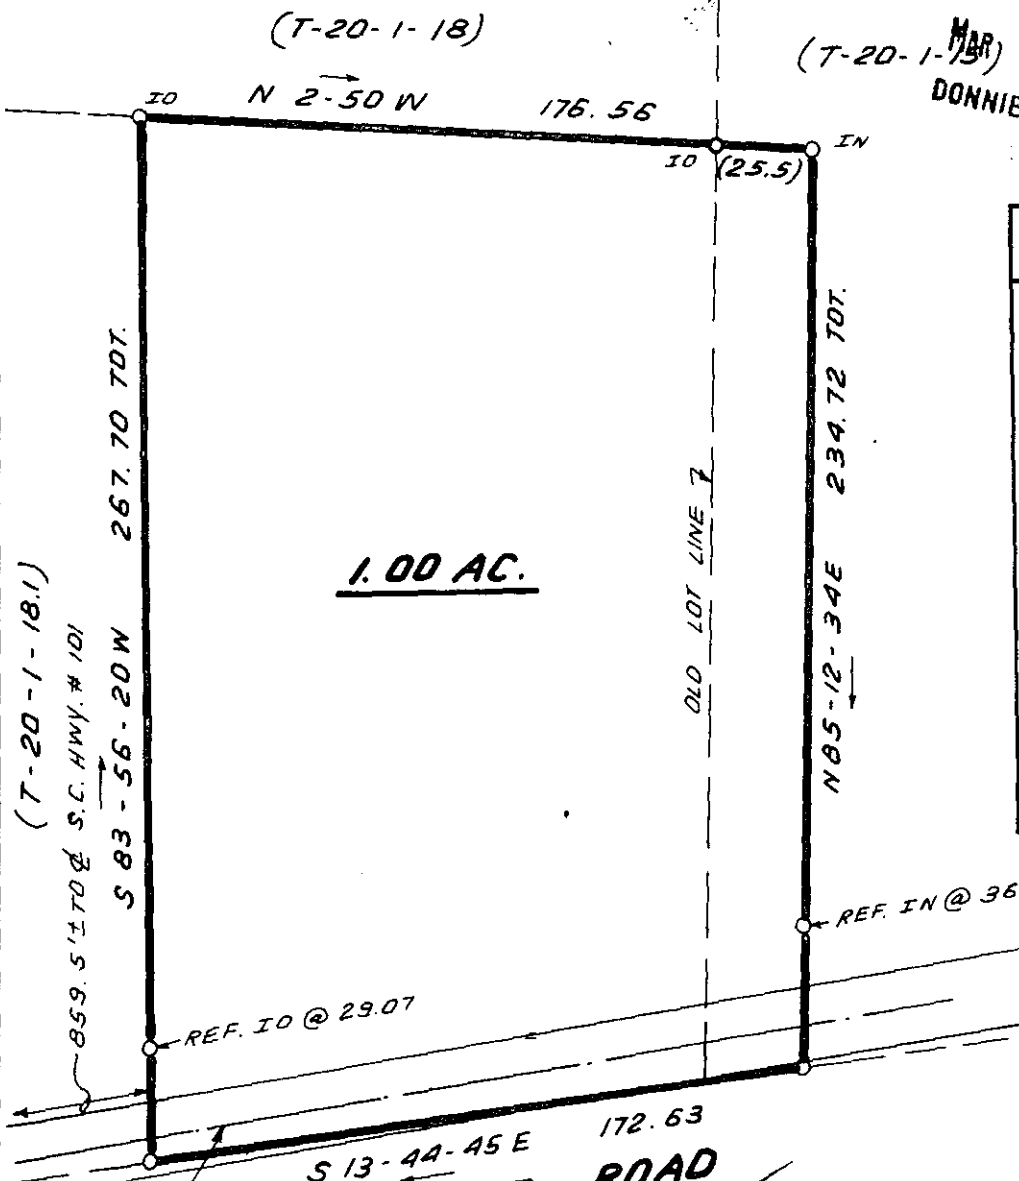

FILED GREENVILLE CO. S.C.  
 MAR 1 4 37 PM '83  
 DONNIE S. TANKERSLEY R.M.C.

I hereby certify that the accuracy of precision of the field survey is 1/5,000 as shown hereon and the area was determined by DMD Method.

*James R. Freeland*  
 James R. Freeland RLS & PE 4781

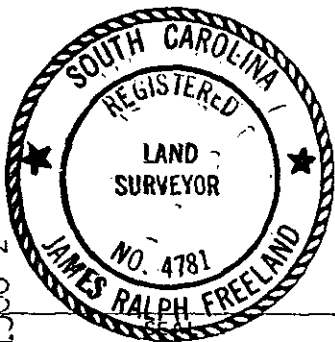

STATE OF SOUTH CAROLINA  
 GREENVILLE COUNTY

PROPERTY OF  
JEROME BROWN

FREELAND & ASSOCIATES  
 Engineers • Land Surveyors

GREENVILLE, S.C.

SURVEY	D.C.H.
DRAWN	B.R.
CHECK	MC
SCALE	1" = 50'
DATE	FEB. 7. 83
DWG. NO.	8388