


MICROFILMED

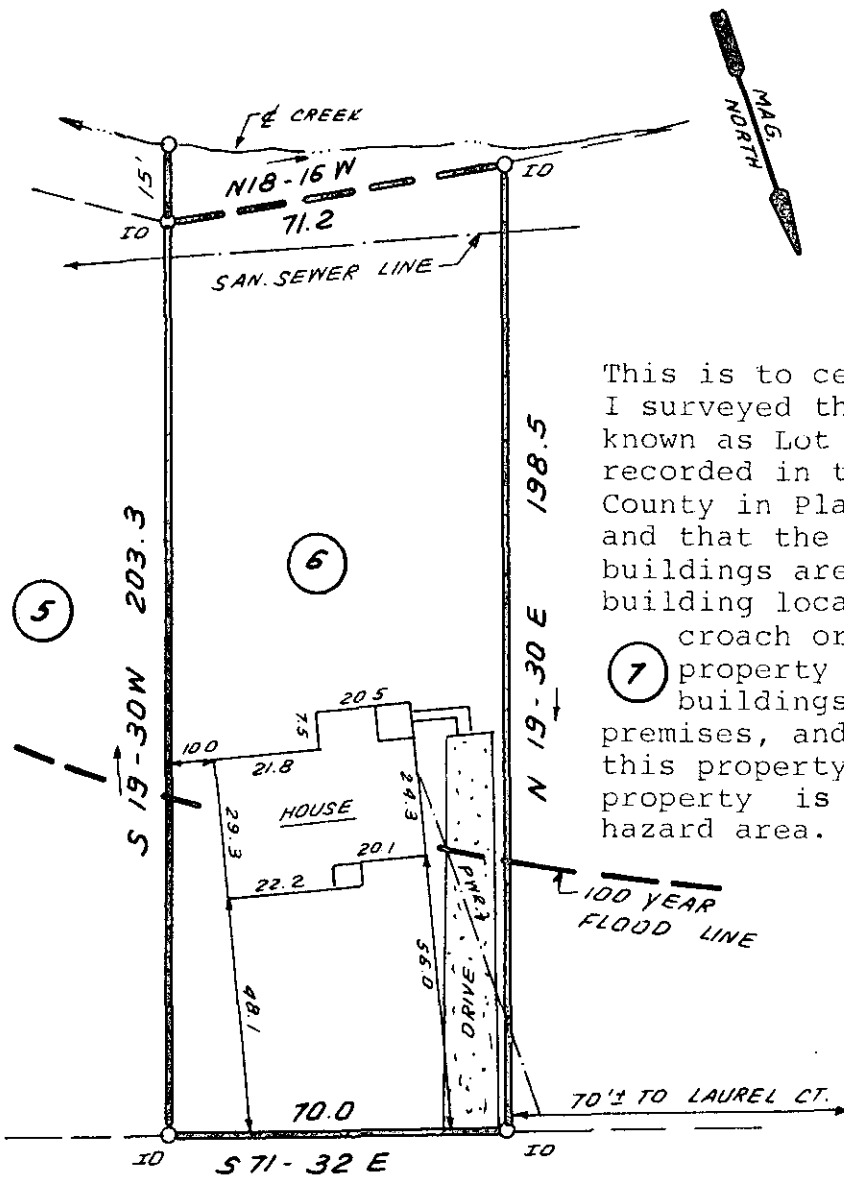

This is to certify that on February 24, 1983, I surveyed the property shown on this plat, known as Lot 6 on the plat of Northwood, recorded in the RMC Office of Greenville County in Plat Book J on page 102 and 103, and that the property lines, walls and buildings are as shown hereon; that the building located on said lot does not encroach or project on adjacent streets or property and that no adjacent walls or buildings encroach or project on said premises, and that no utility lines cross this property except as shown hereon. This property is located in a designated flood hazard area.

James R. Freeland
 James R. Freeland PLS and PE
 4781

GALLIVAN STREET

21759

9-N-82

MAR 2 1983

FILED
 GREENVILLE CO. S. C.
 MAR 2 11 26 AM '83
 DONNIE S. TANKERSLEY
 R.M.C.



**STATE OF SOUTH CAROLINA
 GREENVILLE COUNTY**

FREELAND & ASSOCIATES
 Engineers • Land Surveyors

GREENVILLE, S.C.

NORTHWOOD

LOT 6

PROPERTY OF

CYNTHIA G. PADGETT

EDGAR R. PADGETT

SURVEY J.C.

DRAWN B.R.

CHECK MC

SCALE 1" = 40'

DATE FEB. 24, 83

DWG. NO. 8467