


MICROFILMED

FILED  
GREENVILLE CO. S. C.  
MAR 23 3 07 PM '83  
DONNIE S. TANKERSLEY  
R.M.C.

PLAT: VERNIE BURRELL  
BY W. N. WILLIS (SDA)  
4-14-1970.

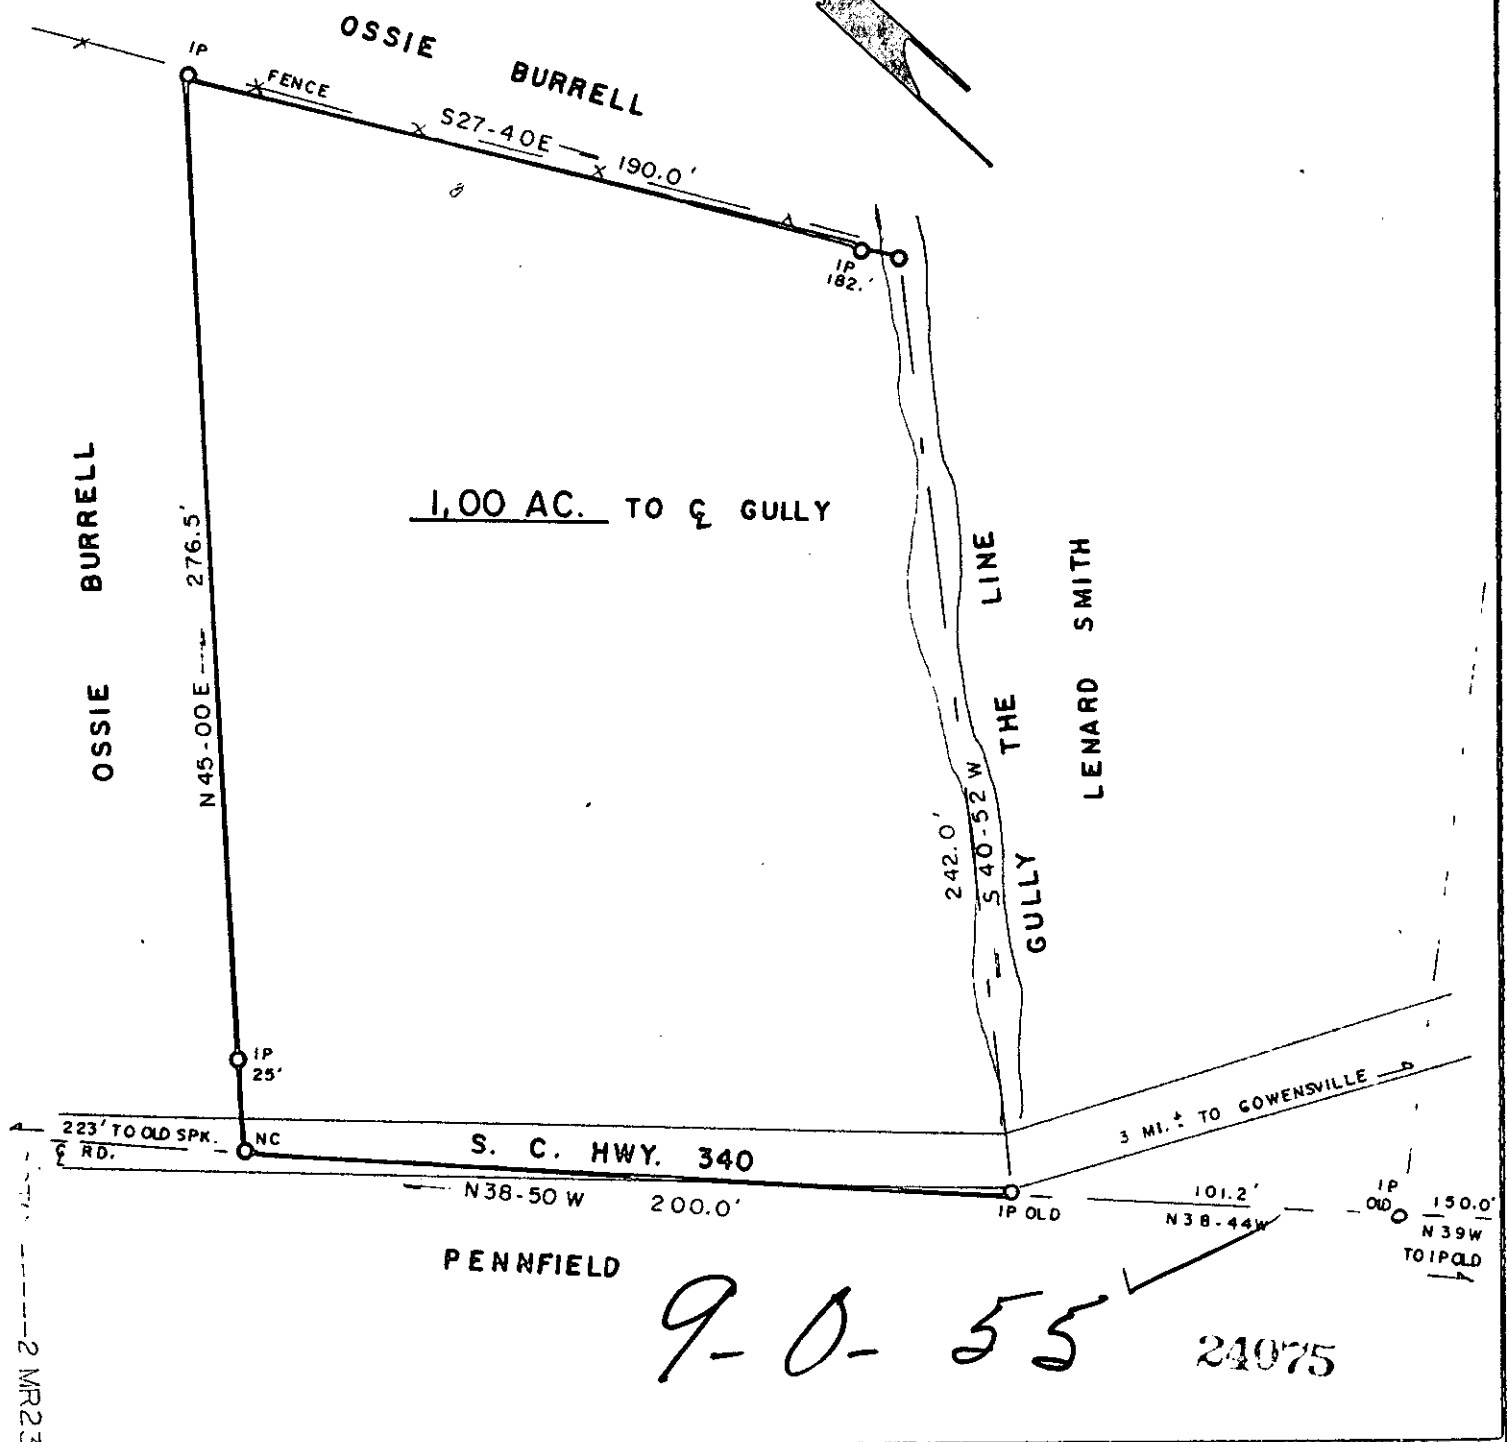

SURVEY FOR:			
ERWIN A. BURRELL & TERESA W. BURRELL			
LOCATION:			
NEAR OAK GROVE			
COUNTY:	STATE:	E/C:	AREA BY
GREENVILLE	S. C.	1/4500	DMD
CO. BLK. MAP REF.:	D/B REF.:	P/B REF.:	
	91 . p. 241		
DATE:	scale		
FEB. 7, 1983	50 0 50 100		

SURVEYED BY  
**JAMES V. GREGORY, R.L.S.**  
 RT. 3 - BOX 237  
 CAMPOBELLO, S. C. 29322

*James V. Gregory*  
 SOUTH CAROLINA  
 STATE SURVEYOR  
 REGISTRATION # 6329

I HEREBY CERTIFY THAT THE MEASUREMENTS AS SHOWN ARE CORRECT AND THERE ARE NO ENCROACHMENTS OR PROJECTIONS OTHER THAN SHOWN.

MEMBER S. C. SOCIETY OF REGISTERED LAND SURVEYORS