

MICROFILMED


FILED  
GREENVILLE CO. S. C.

MAR 29 3 34 PM '83

DONNIE S. TANKERSLEY  
R.M.C.

MAG. NORTH

This is to certify that on March 21, 1983, I surveyed the property shown on this plat, known as Lot 7 on plat of S.M. Forrester Property, recorded in the RMC Office of Greenville County in Plat Book 00 on page 16, and that the property lines, walls and buildings are as shown hereon; that the building located on said lot does not encroach or project on adjacent streets or property, and that no adjacent walls or buildings encroach or project on said premises, and that no utility lines cross this property except as shown hereon. This property is not located in a designated flood hazard area.

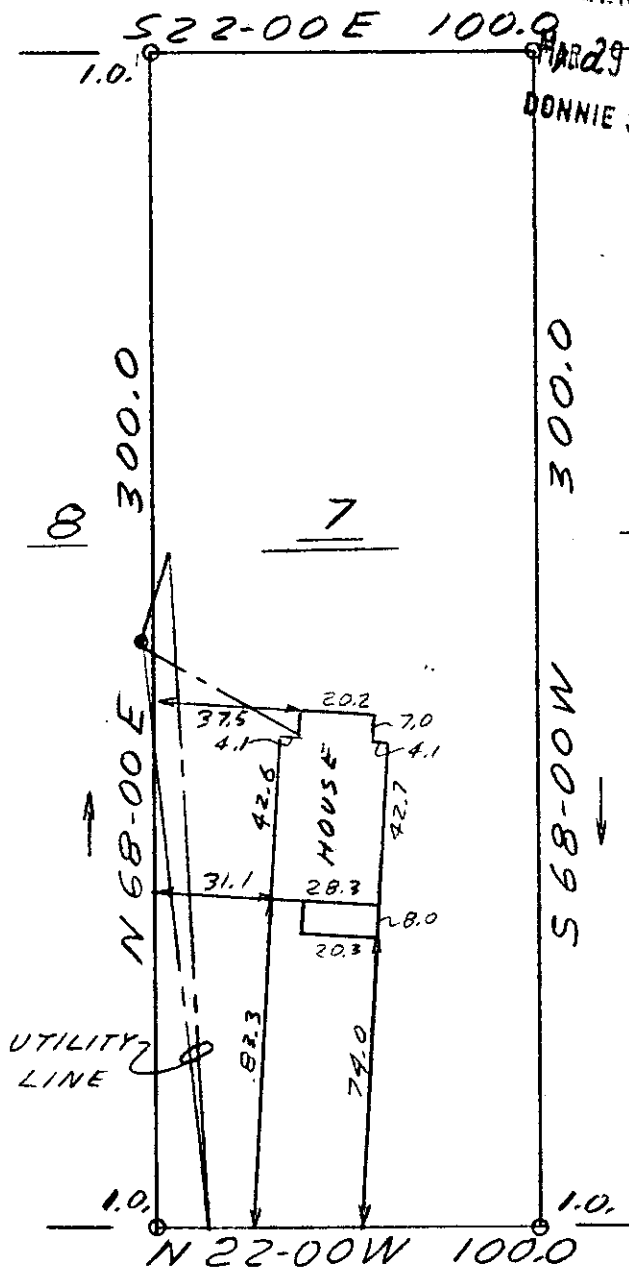

*James R. Freeland*  
James R. Freeland RLS & PE 4781

24679

9-0-73

SAINT MARKS ROAD

4950' ± TO BUNCOMBE RD

T 9.1-1-38

MAR 29 1983



SEAL

STATE OF SOUTH CAROLINA  
GREENVILLE COUNTY

S. M. FORRESTER PROP.

LOT 7

PROPERTY OF

RICHARD C. LAYTON

FREELAND & ASSOCIATES  
Engineers • Land Surveyors

GREENVILLE, S.C.

SURVEY R.P.  
DRAWN JRF  
CHECK MLC  
SCALE 1" = 50'  
DATE MARCH 21, 83  
DWG. NO. 8597

300 3529661A01  
(5489)