




B. H. BALLENGER

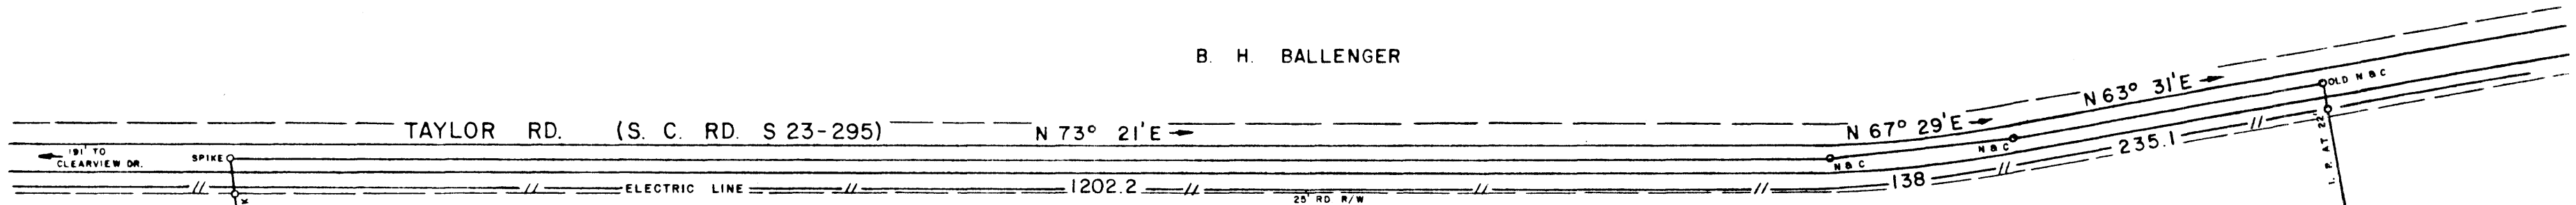

FRANK VAUGHN

ALEXANDER HYATT

REV. HUBERT FINLEY

N 23° 43' W
975.1

SECOND BAPTIST CHURCH

BALLENGER

FROHAWK CREEK

DON WILLIAMS

CHANDLER

K. MICHAEL SMITH

28.25 AC. TOTAL
 0.90 AC. LESS RD. R/W
 27.35 AC. NET
 SUBJECT TO SEWER
 LINE R/W OR EASEMENT

APPROX. LOCATION OF SANITARY SEWER LINE

N 36° 45' E
411.3

252.8
S 64° 44' W

606.5
S 18° 21' E

690.1
S 60° 35' E

1357.9
S 56° 22' W

595.5
S 26° 04' E

FILED
 GREENVILLE CO. S. C.
 SEP 2 3 42 PM '83
 DONNIE S. JAMES/RSLEY
 R.M.C.

I CERTIFY THAT THE RATIO OF PRECISION OF THE FIELD SURVEY IS 1/7500 AS SHOWN HEREON AND THE AREAS WERE DETERMINED BY THE D. M. D. METHOD OF AREA CALCULATION.

SURVEY FOR			
HUNTER POINT			
LOCATED NEAR GREER			
COUNTY	STATE		
GREENVILLE	SOUTH CAROLINA		
DATE: AUGUST 4, 1983	FIELD CHIEF:	DRAWN BY:	
REVISED:	B. E. HUSKEY	L. B. MORROW	
SCALE 1" = 100'			
WOLFE & HUSKEY, INC. - ENGINEERING and SURVEYING P O BOX 35 - LYMAN, S. C. 29365 - 2 SE 2 83 1190			



MICROFILMED

7708 ✓
 9-2-85