

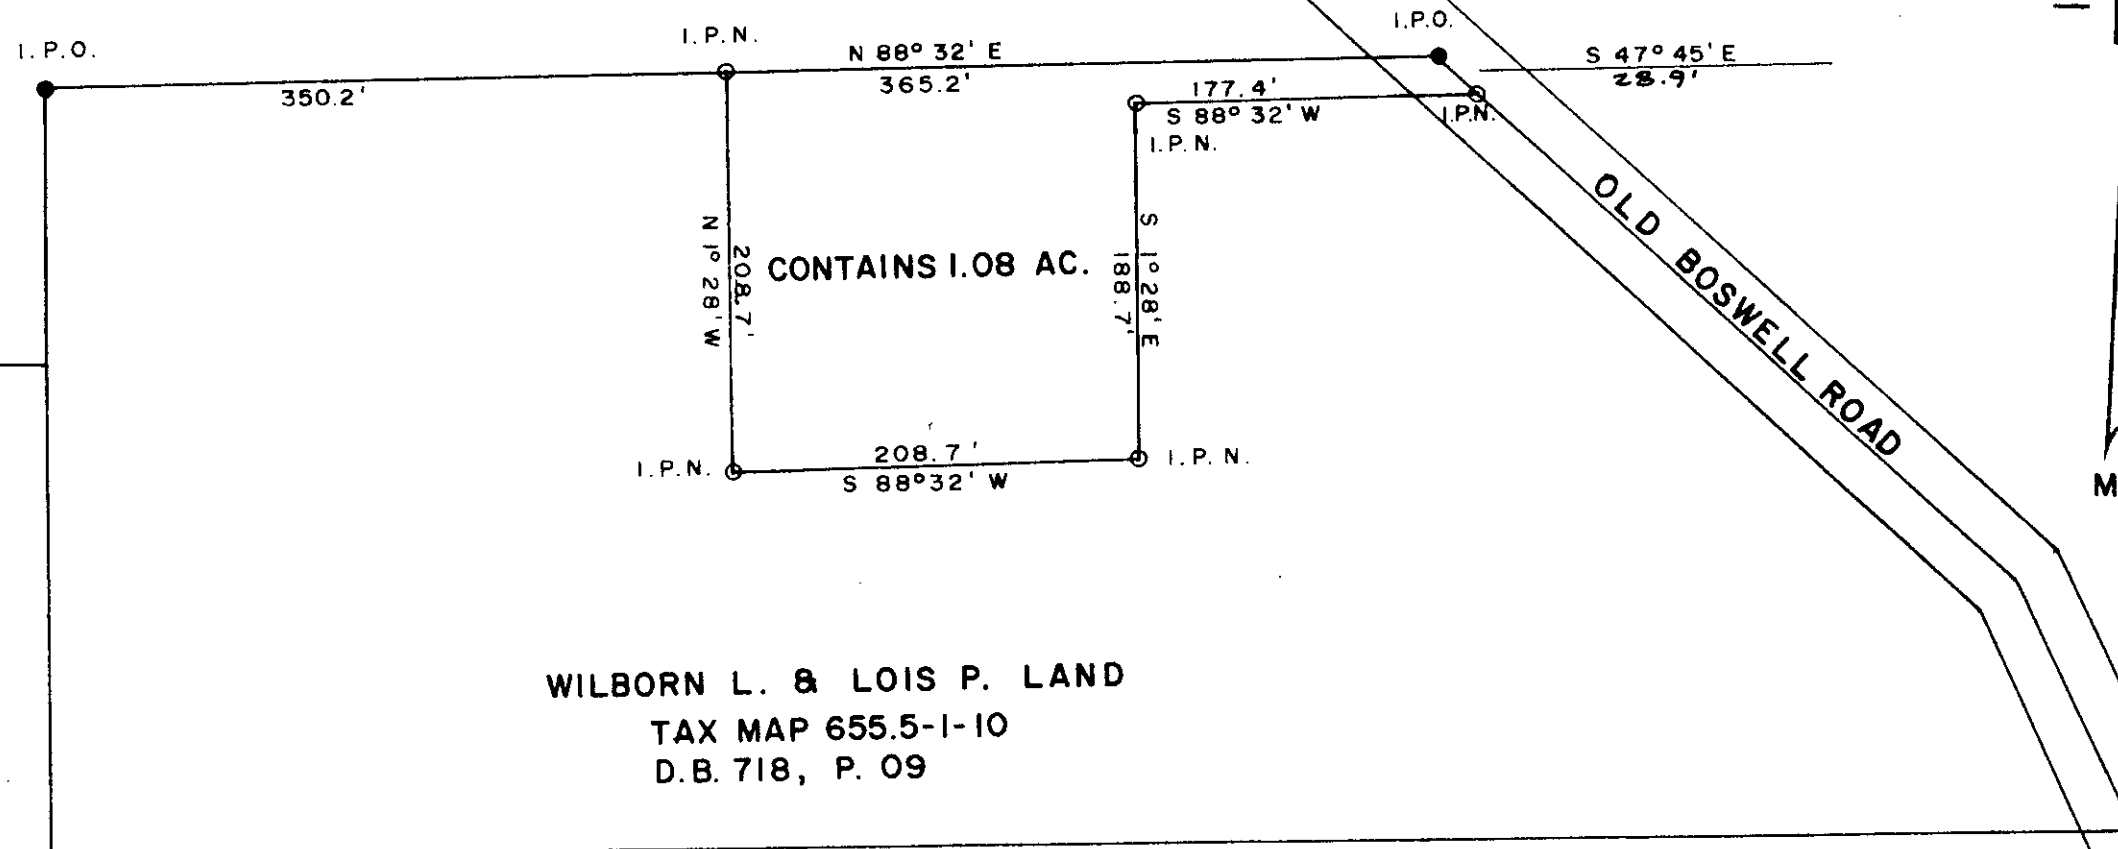


FILED
 GREENVILLE CO S.C.
 MAY 6 4 29 PM '83
 DONNIE S. TANKERSLEY
 R.M.C.

K. WILLIAMS

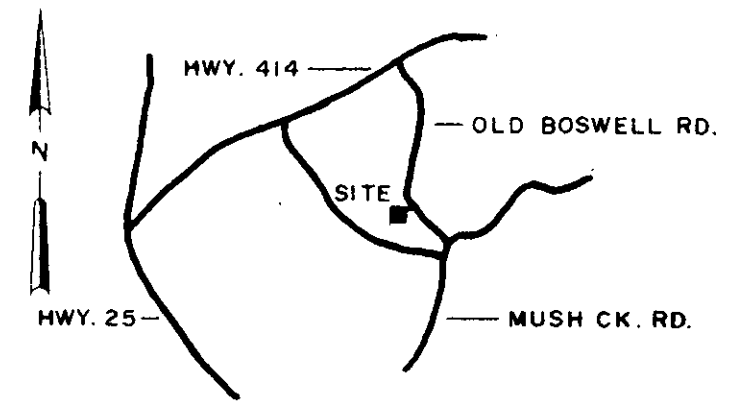

WILBORN L. & LOIS P. LAND
 TAX MAP 655.5-1-10
 D.B. 718, P. 09

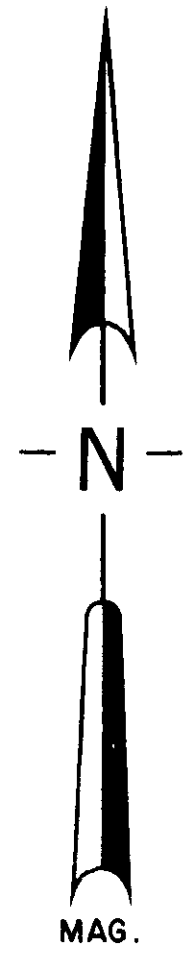

LOCATION MAP


I HEREBY CERTIFY THAT THE RATIO OF PRECISION OF THE FIELD SURVEY IS 1/10,000 AS SHOWN HEREON AND THE AREA WAS DETERMINED BY THE COORDINATE METHOD OF AREA CALCULATION.

THIS PROPERTY IS NOT IN A FLOOD HAZARDOUS AREA.



MAY 6 1983

9-R-17 29384

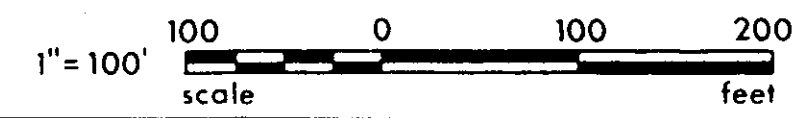

SURVEYED FOR		
CHARLES & WANDA SETTLEMYER		
SCALE: 1" = 100'	APPROVED BY	DRAWN BY WCL
DATE: 5-6-1983		
LINDSEY & ASSOCIATES P.O. BOX 166, TIGERVILLE S.C.		
		DRAWING NUMBER 1560

5.00CD 5 MAY 83 040