
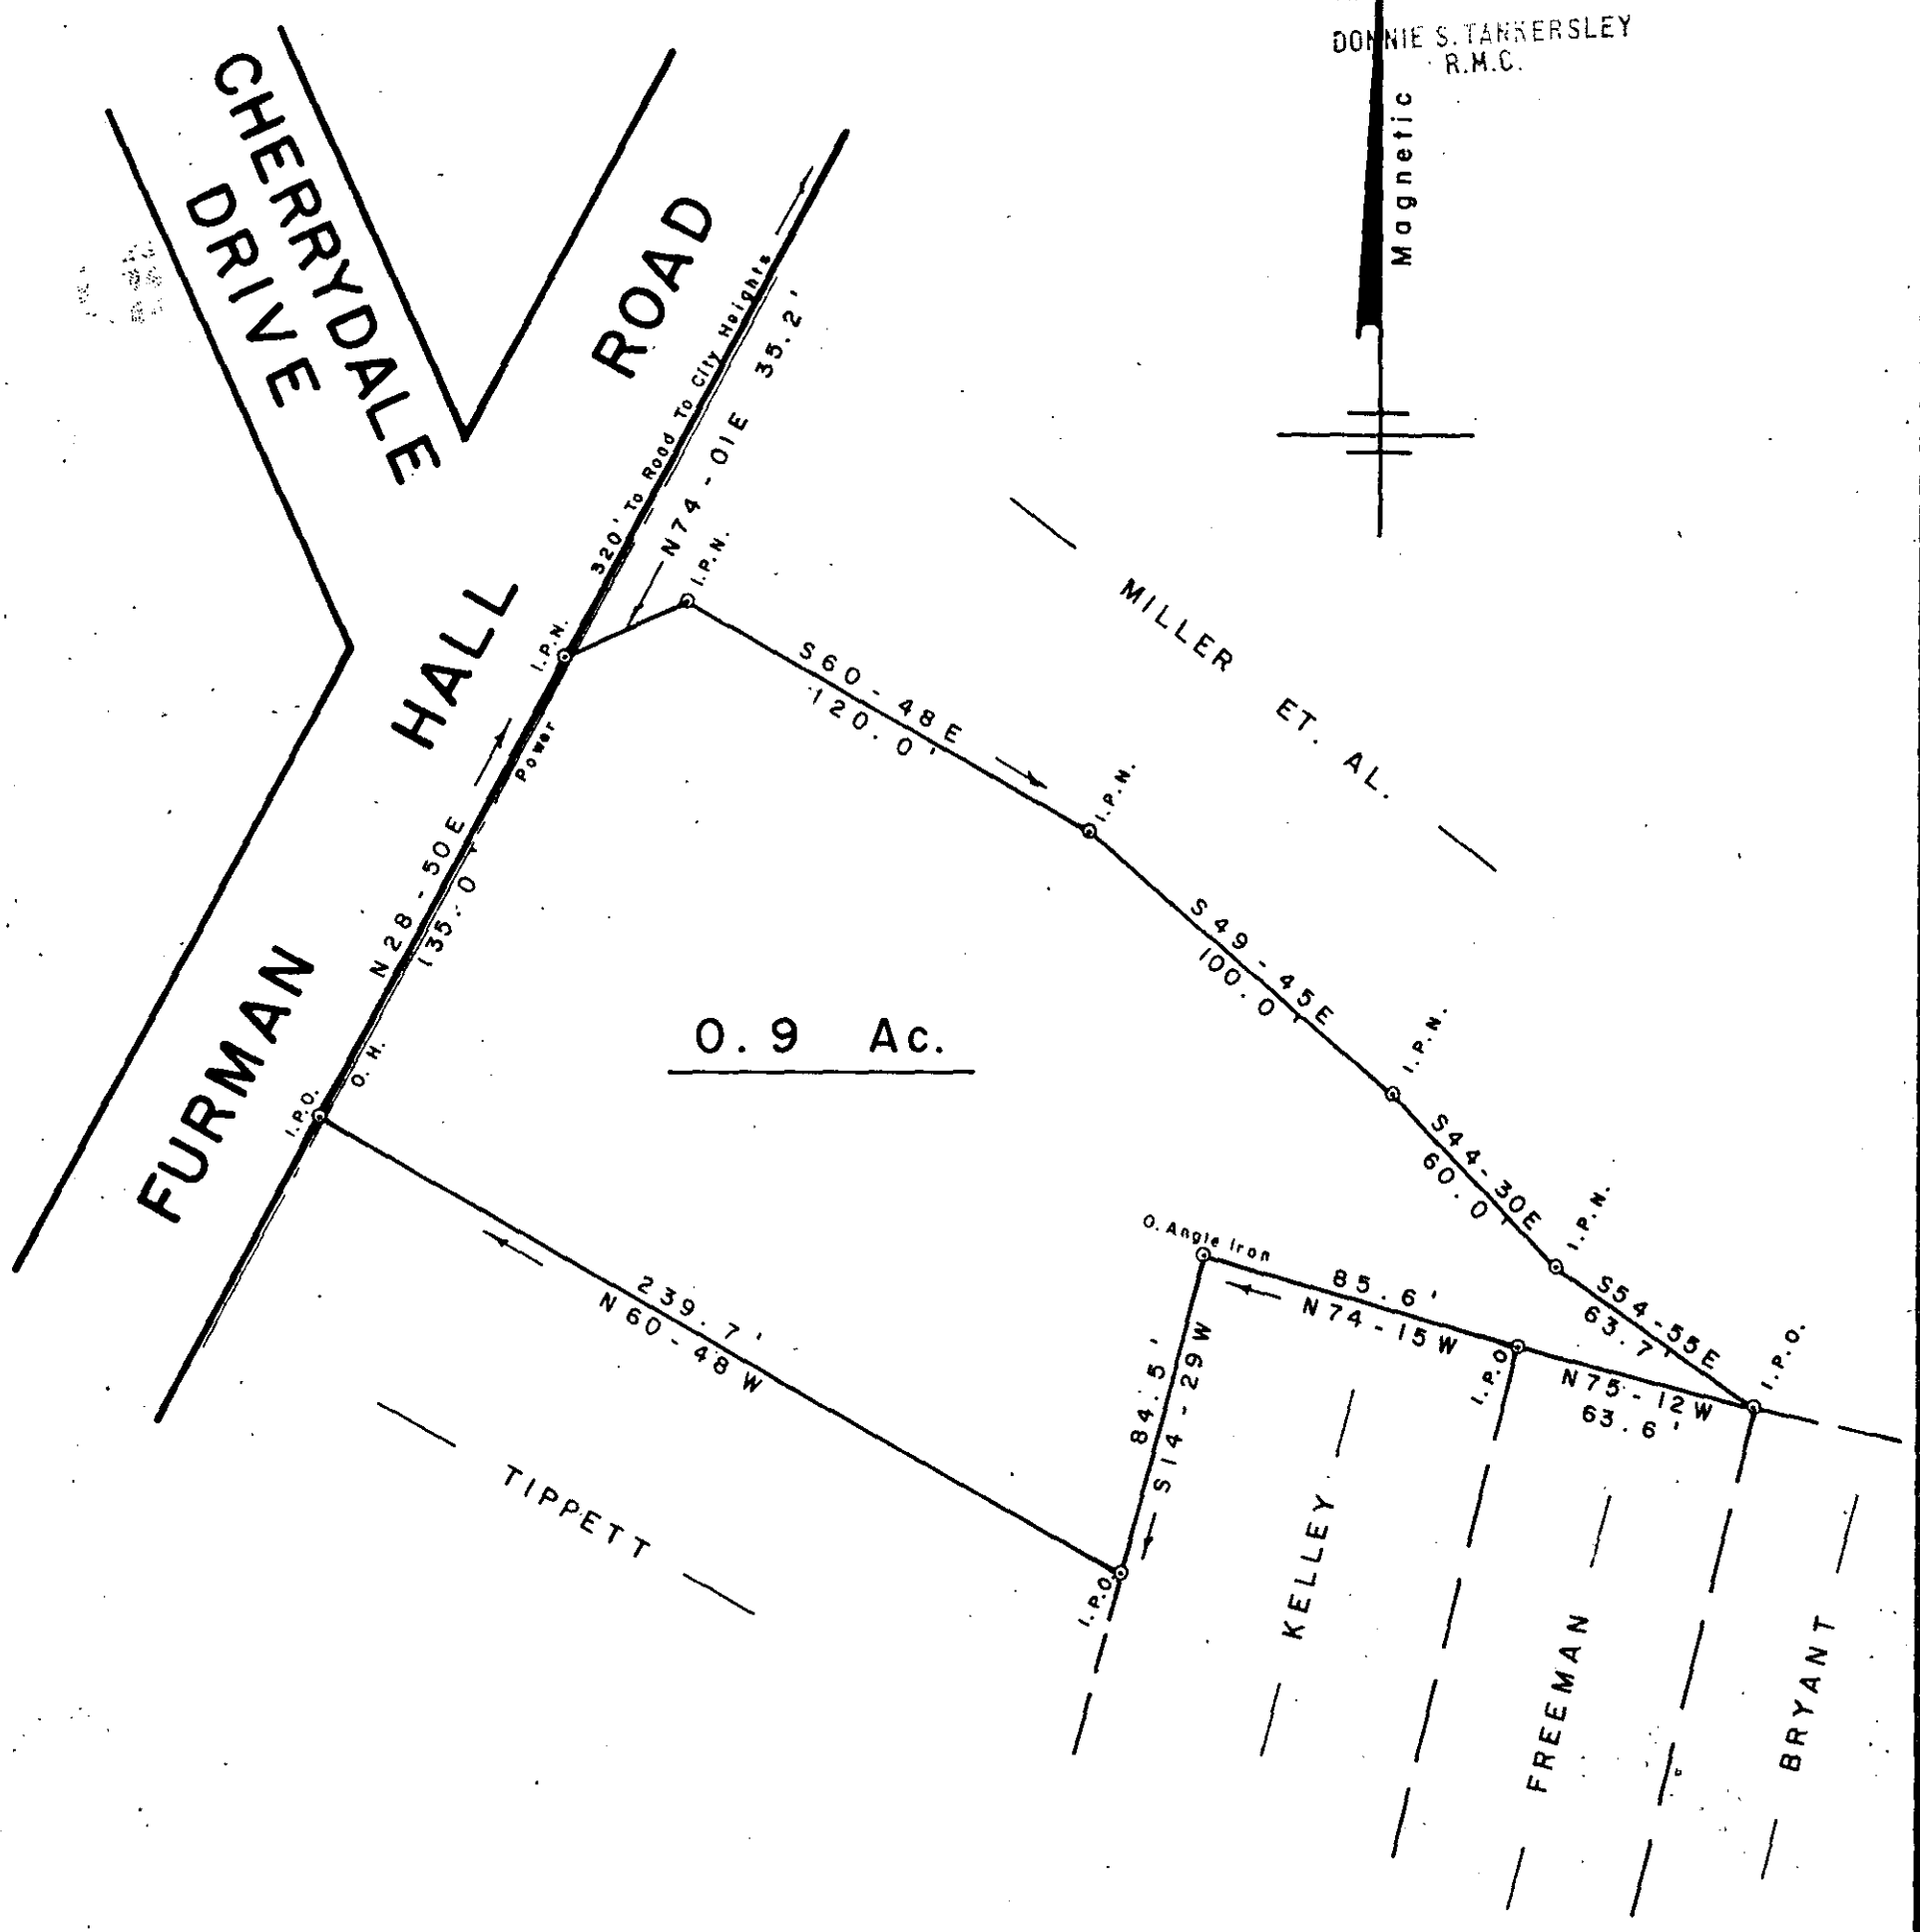


FILED
GREENVILLE CO. S. C.
MAY 11 11 01 AM '83
DONNIE S. TANKERSLEY
R.M.C.

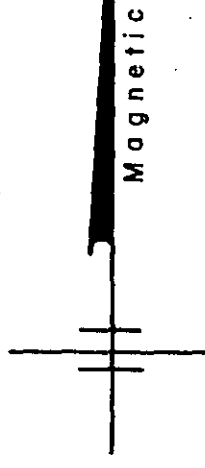

SURVEY FOR

LARRY D. HALL

29865


GREENVILLE GREENVILLE COUNTY

SOUTH CAROLINA

MAY 11 1983

MAY 9, 1983

SCALE: 1" = 50'

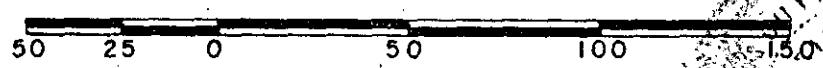


9-R-26



W. R. WILLIAMS, JR.
ENGINEER/SURVEYOR, Inc.
P. E. & L. S. No. 3979
15 S. MAIN STREET
TRAVELERS REST, S. C.
29690

"I hereby certify that the ratio of precision of the field survey is 1/5000 as shown hereon and the area was determined by D.M.D. method of area calculation."

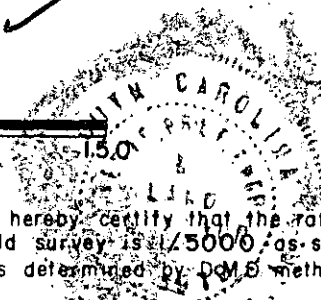

GCTC *W. R. Williams, Jr.* 068 5.00CD
P. E. & L. S. No. 3979