
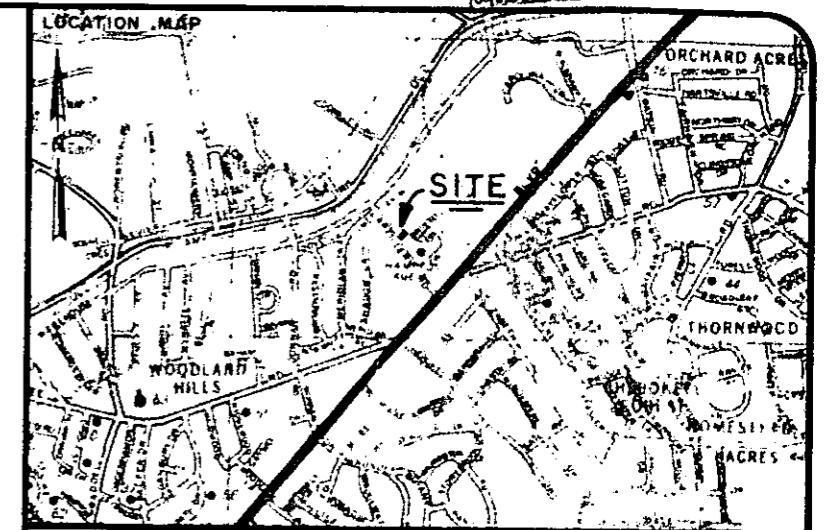


MICROFILMED

FILED
GREENVILLE CO. S. C.
MAY 20 1 05 PM '83
DONNIE S. TANKERSLEY
R.M.C.

—GREENVILLE COUNTY SCHOOLS—

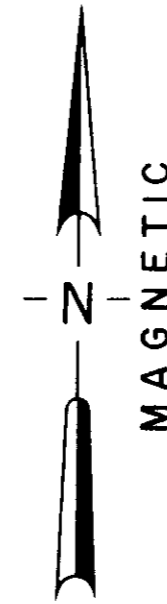

LEGEND

○	I.P. SET	◊	STONE
●	I.P. FOUND	●	R.R. SPIKE

I hereby certify that the ratio of precision of the field survey is 1/ as shown hereon and the area was determined by the coordinate method of area calculation.

I hereby certify that the measurements as shown on this plat are correct and that there are no encroachments or projections other than shown.


SOUTH CAROLINA
REGISTERED
LAND SURVEYOR
THOMAS D. LINDSEY
6949

Thomas D. Lindsey 5/18/83
SIGNATURE DATE

PROPERTY OF
MERRILYN B. FEREBEE


SURVEYED FOR
DONALD G. & FAYE M. WHITEHEAD

GREENVILLE COUNTY SOUTH CAROLINA

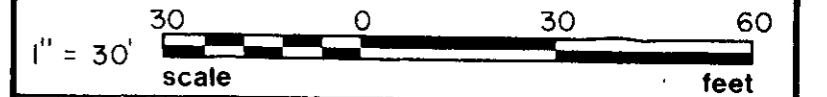

DRAWN TDL	CHECK TDL	DATE 18 MAY 1983	JOB NO. 1561
--------------	--------------	---------------------	-----------------

LINDSEY & ASSOCIATES
HWY. 253 RT. 1, TAYLORS S.C. 29687
REGISTERED LAND SURVEYORS

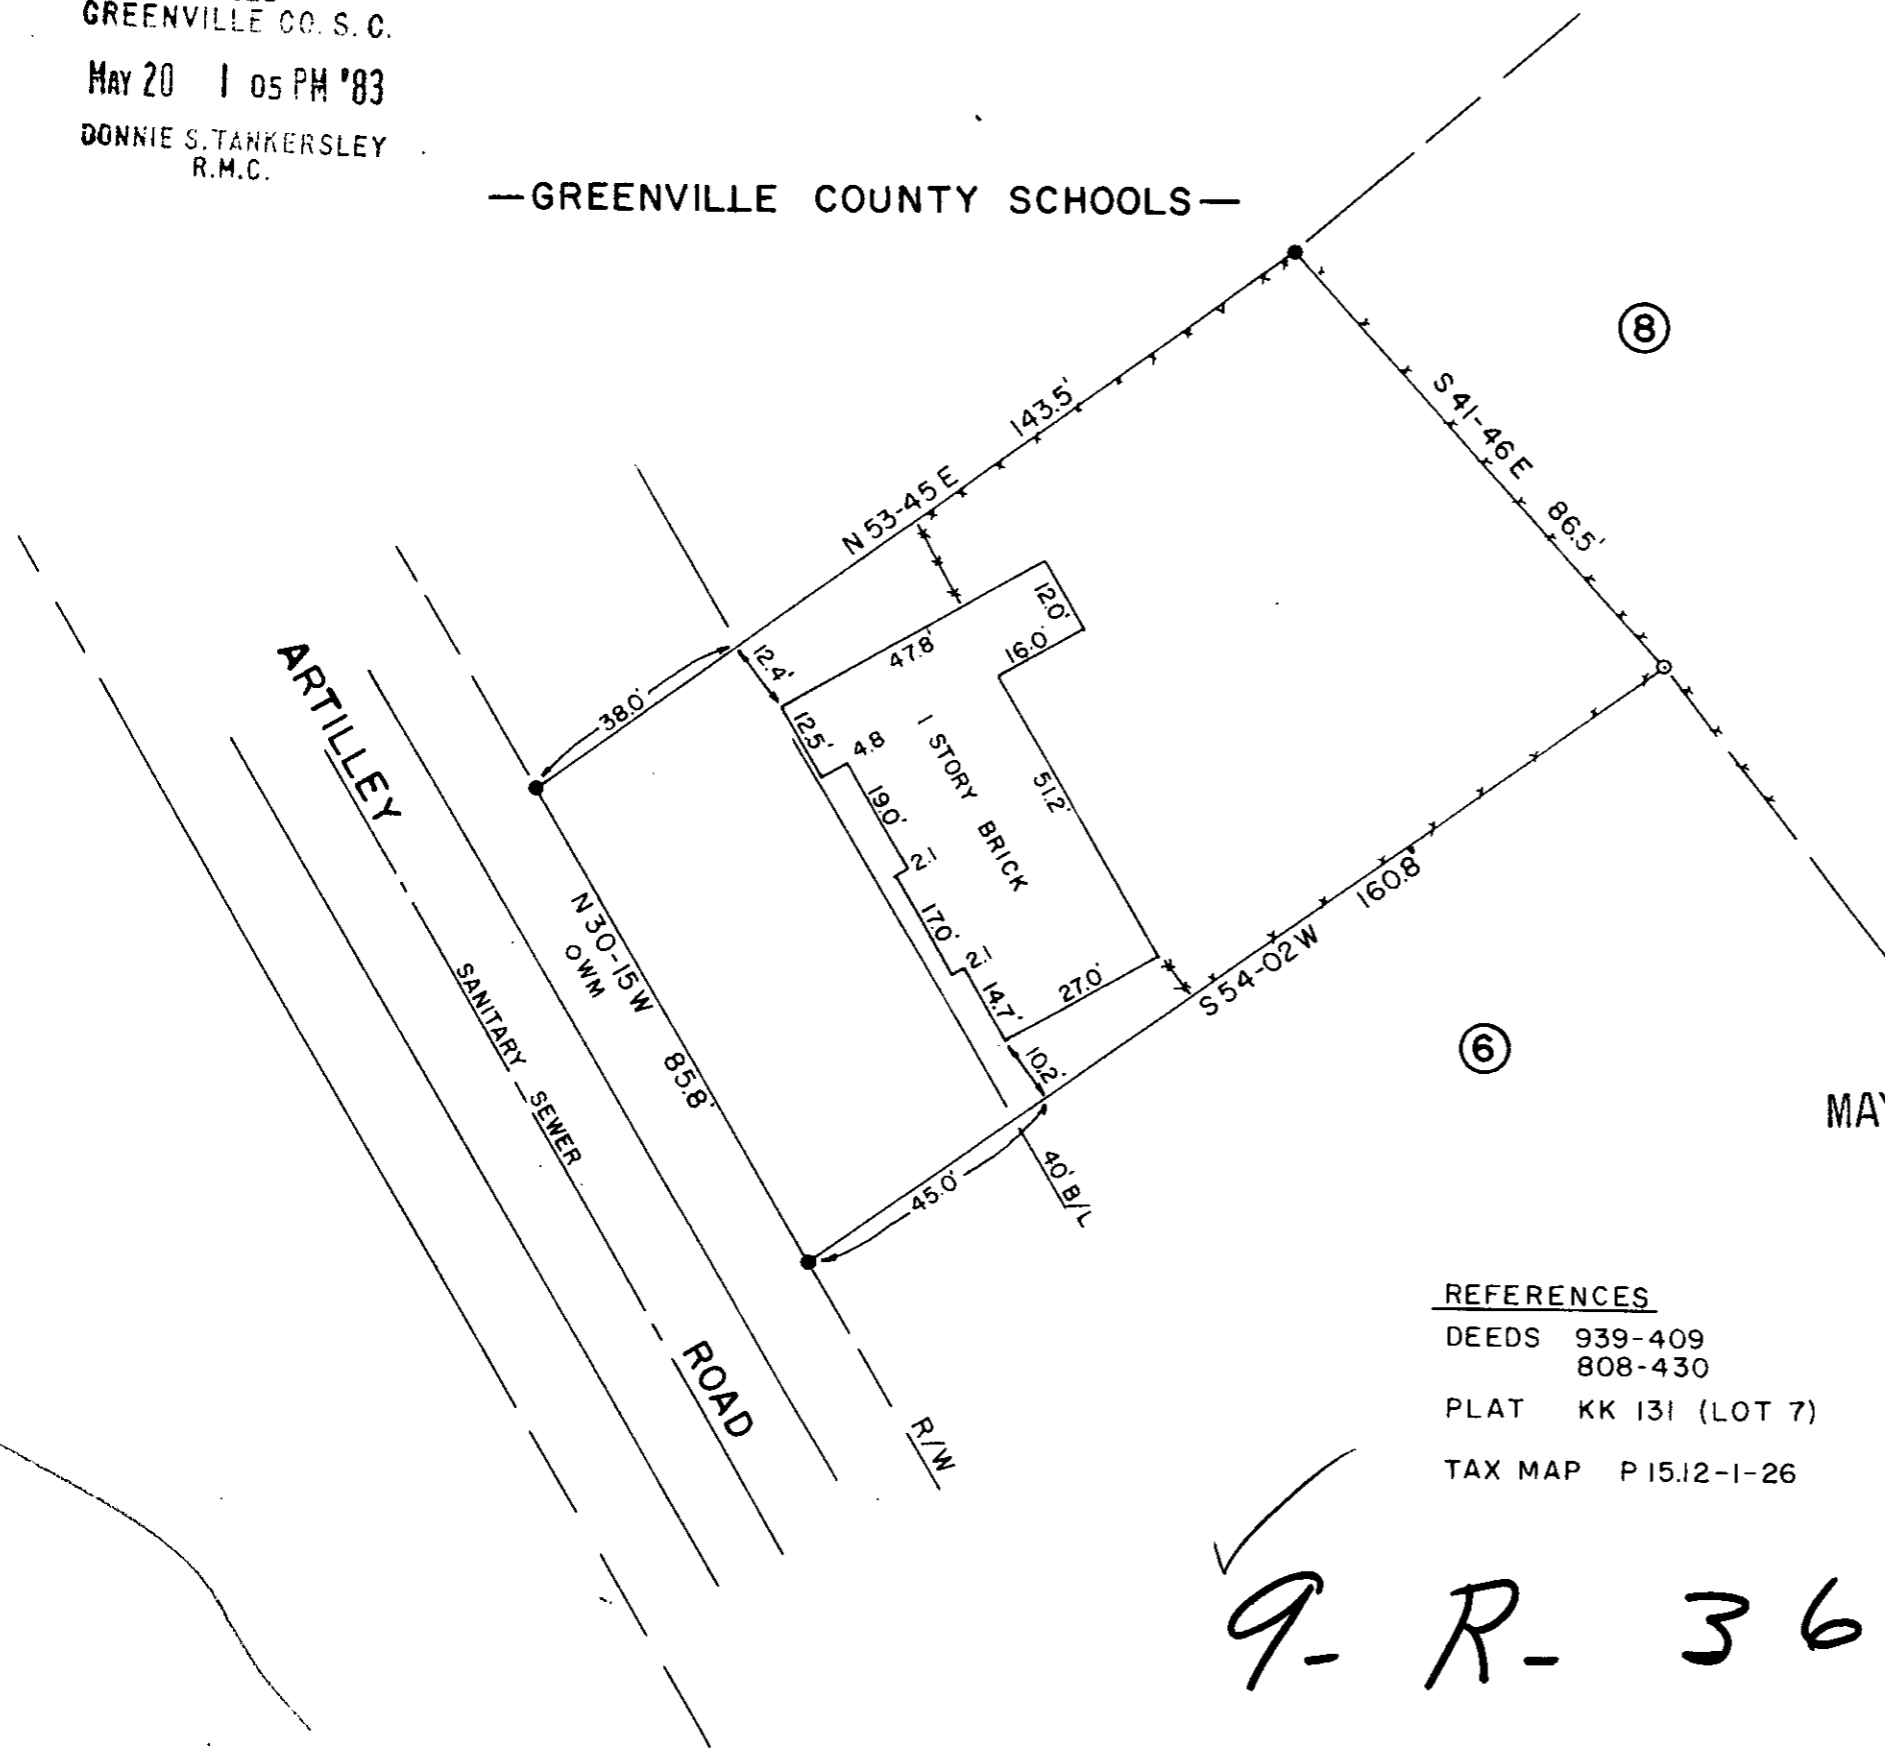

⑥

MAY 20 1983

REFERENCES
DEEDS 939-409
808-430
PLAT KK 131 (LOT 7)
TAX MAP P 15.12-1-26

31030

9-R-36

PRINT MACHINE INC.