


FILED
 GREENVILLE CO. S. C.
 JUL 6 11 55 AM '83
 DONNIE S. JANKERSLEY
 R.M.C.

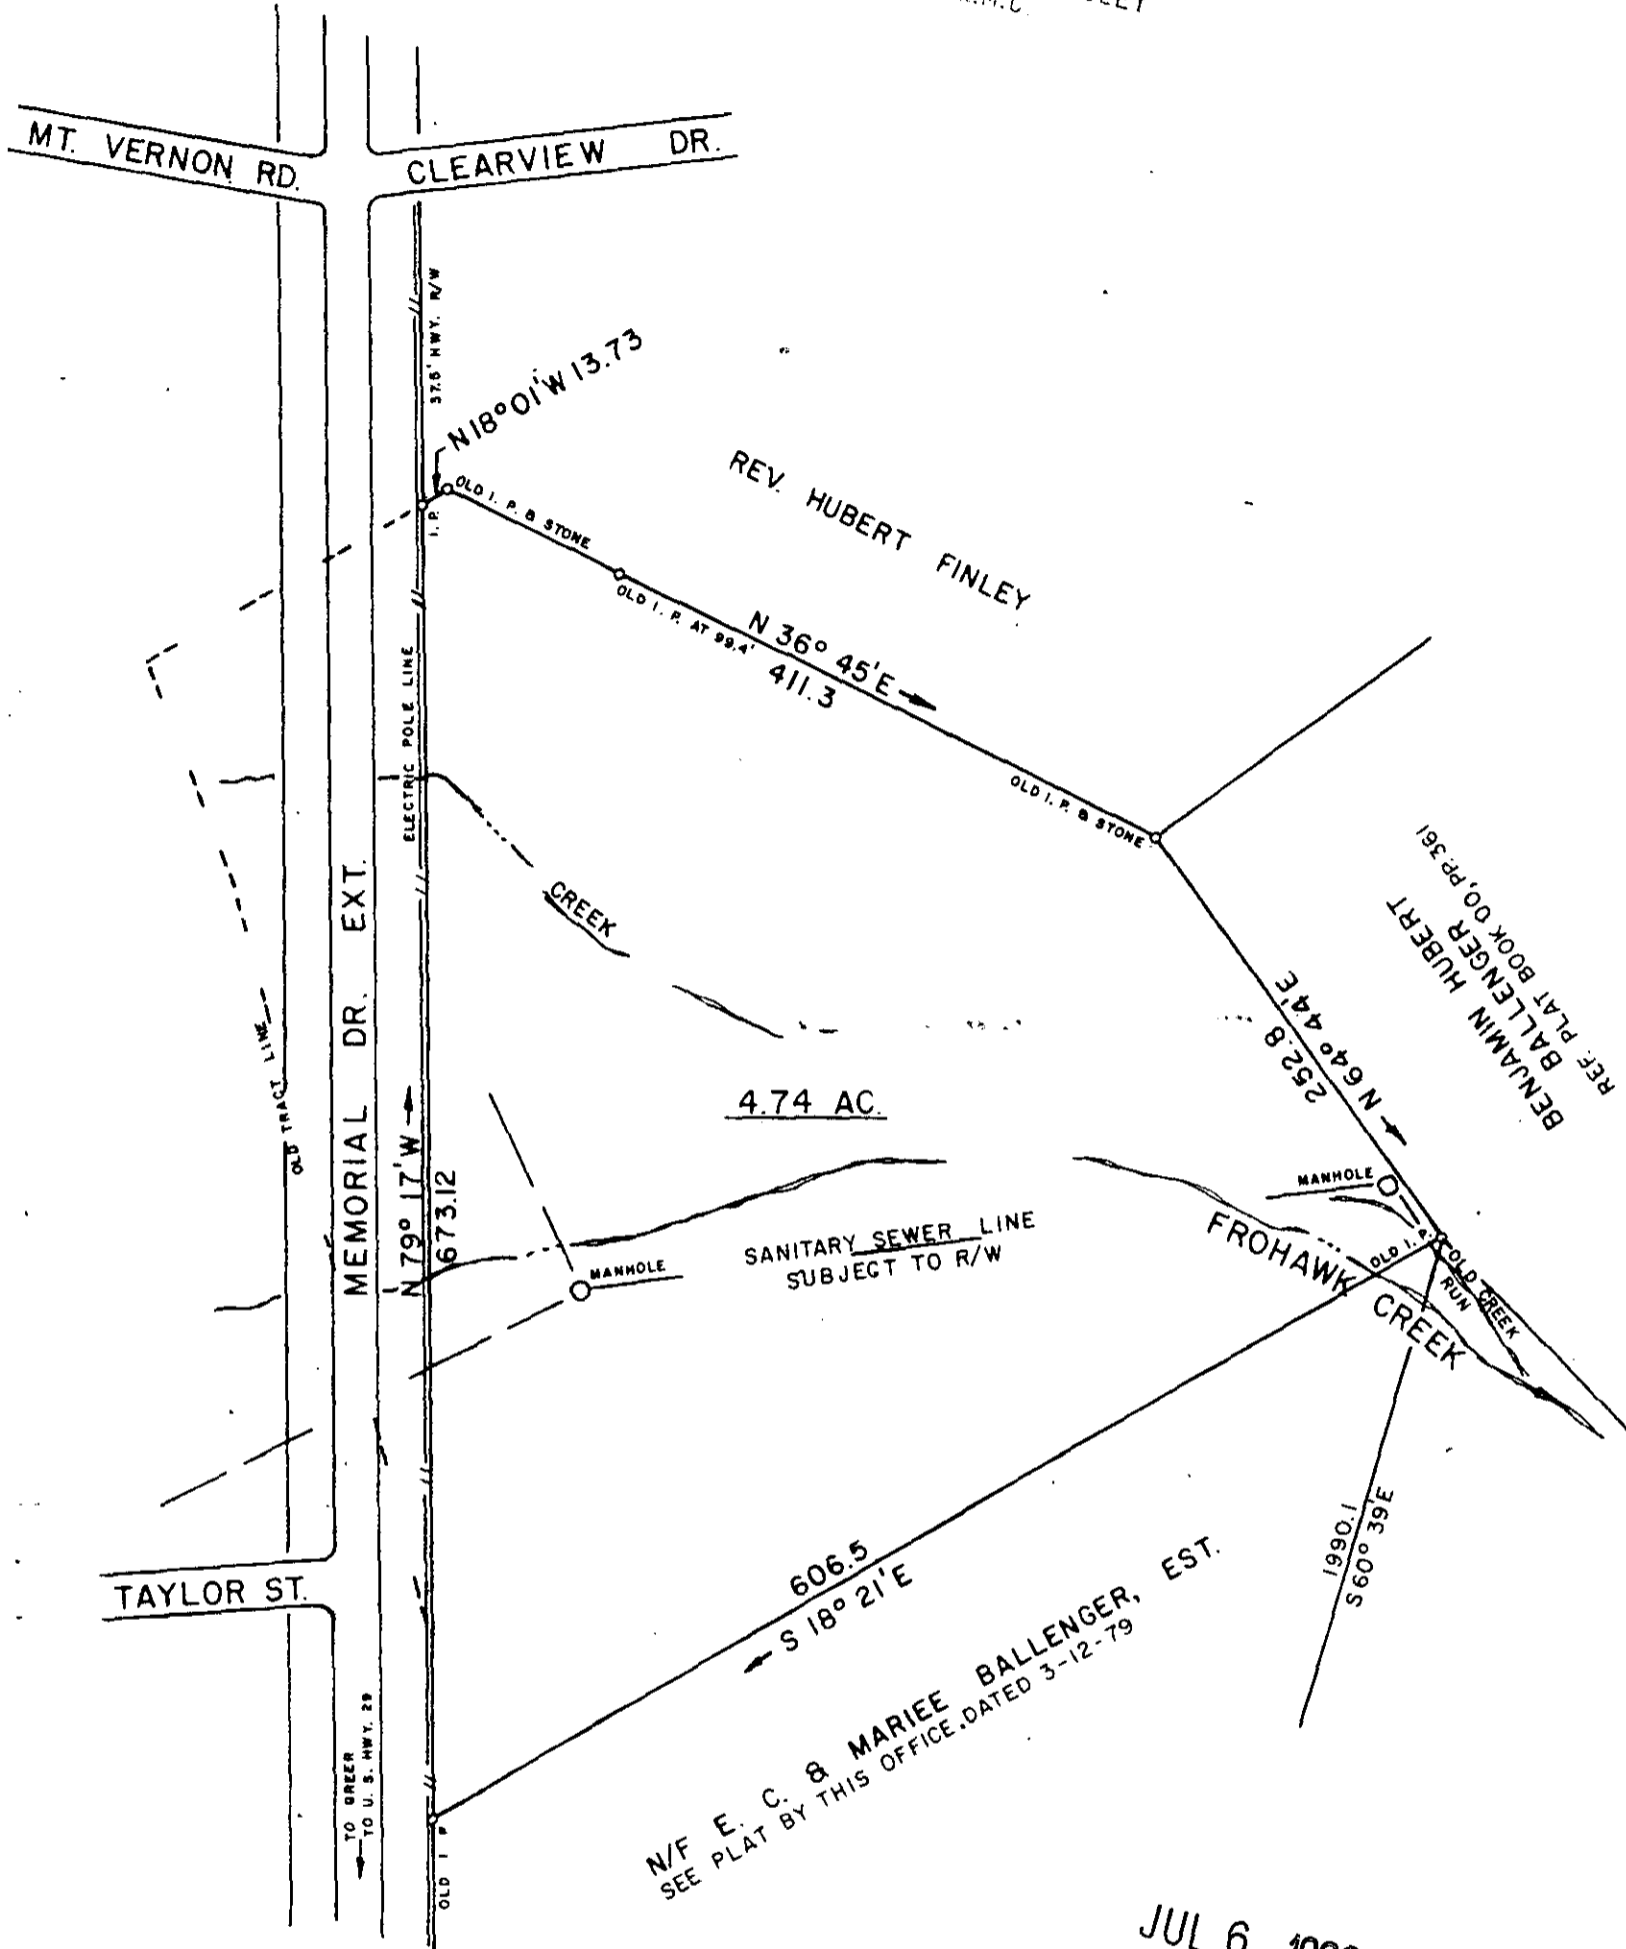

JUL 6 1983

570

9-R-87

I CERTIFY THAT THE RATIO OF PRECISION OF THE FIELD SURVEY IS 1/7500 AS SHOWN HEREON AND THE AREAS WERE DETERMINED BY THE D. M. D. METHOD OF AREA CALCULATION.

SURVEY FOR			
SECOND BAPTIST CHURCH OF GREER			
LOCATED NEAR GREER CITY LIMITS			
COUNTY:	GREENVILLE	STATE:	SOUTH CAROLINA
DATE:	JUNE 15, 1983	FIELD CHIEF:	B. E. HUSKEY
REVISED:		DRAWN BY:	L. B. MORROW
SCALE 1" = 100'			
WOLFE & HUSKEY, INC. - ENGINEERING and SURVEYING P. O. BOX 35 - LYMAN, S. C. 29365			

