


MICROFILMED

FILED
GREENVILLE CO. S. C.

MAY 4 8 48 AM '83

DONNIE S. TANKERSLEY
R.M.C.

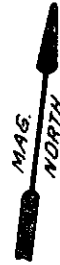



This is to certify that on April 28, 1983, I surveyed the property shown on this plat, known as Lot 28 on Plat of Riverdale, recorded in the RMC Office of Greenville County in Plat Book KK on Page 107, and that the property lines, walls and buildings are as shown hereon; that the building located on said lot does not encroach or project on adjacent streets or property, and that no adjacent walls or buildings encroach or project on said premises, and that no utility lines cross this property except as shown hereon. This house is not located in a designated flood hazard area.

James R. Freeland
James R. Freeland RLS & PE 4781

29047

✓ 95-31

MAY 4 1983

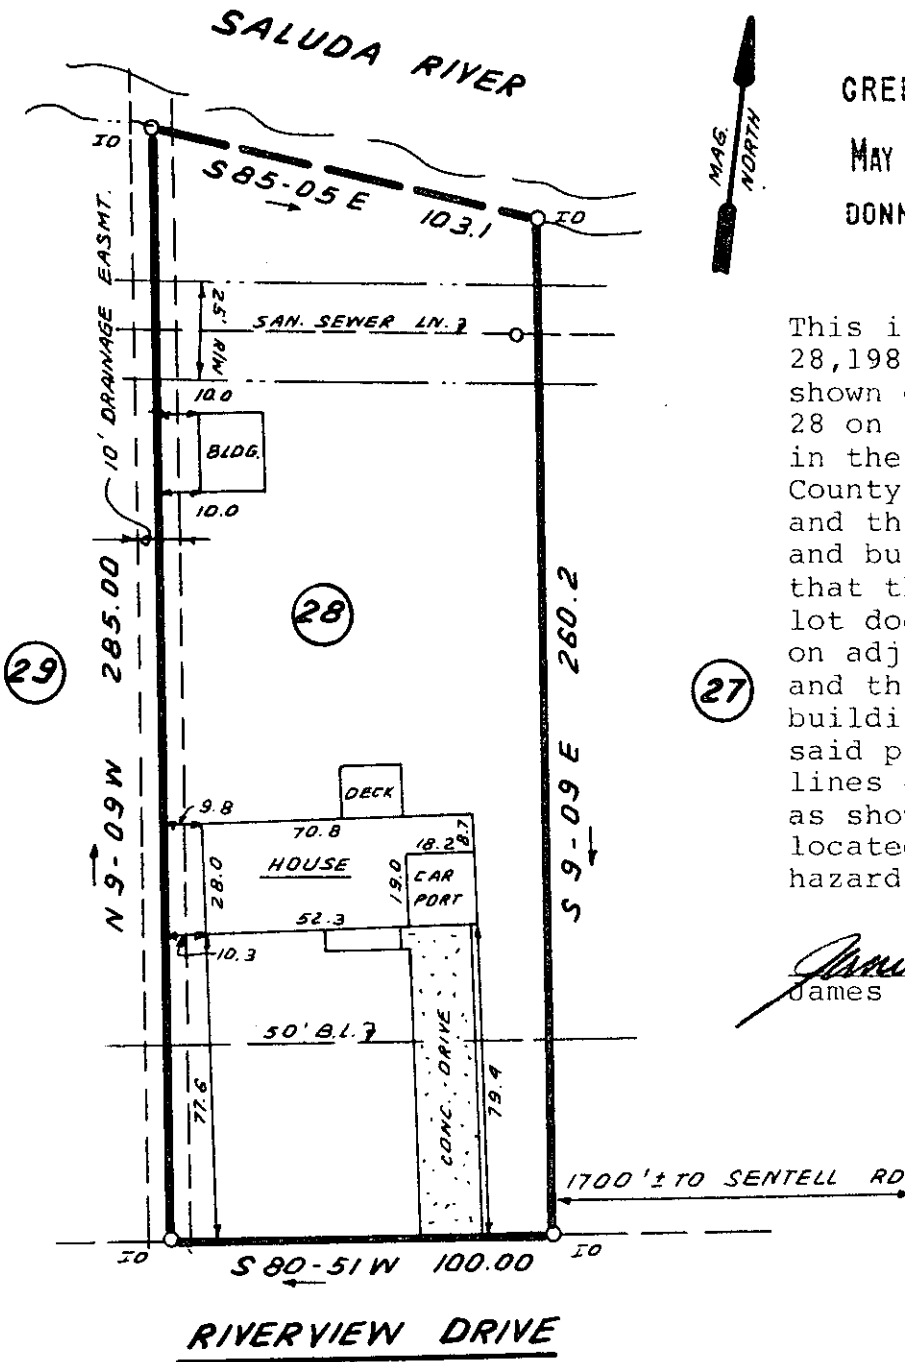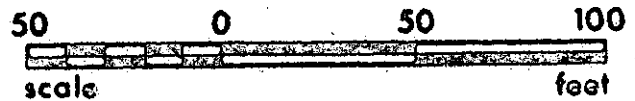

(29)

(28)

(27)



STATE OF SOUTH CAROLINA
GREENVILLE COUNTY

RIVERDALE
LOT 28
PROPERTY OF
JACK R. HOLLINGSWORTH
ANN HOLLINGSWORTH 83

FREELAND & ASSOCIATES
Engineers • Land Surveyors

GREENVILLE, S.C.

SURVEY J.C.
DRAWN B.R.
CHECK MC
SCALE 1" = 50' 3.00CD
DATE APRIL 28, 83
DWG. NO. 8852