


FILED
GREENVILLE CO. S.C.

MAY 13 12 41 PM '83


DONNIE S. TAYLOR
MAG. NORTH
R.M.C.

This is to certify that on May 10, 1983, I surveyed the property shown on this plat, known as Property of Virginia Dare American Corp. of N.J., recorded in the RMC Office of Greenville County in Plat Book X on Page 139, and that the property lines, walls and buildings are as shown hereon; that the building located on said lot does not encroach or project on adjacent streets or property, and that no adjacent walls or buildings encroach or project on said premises, and that no utility lines cross this property except as shown hereon. This property is not located in a designated flood hazard area.

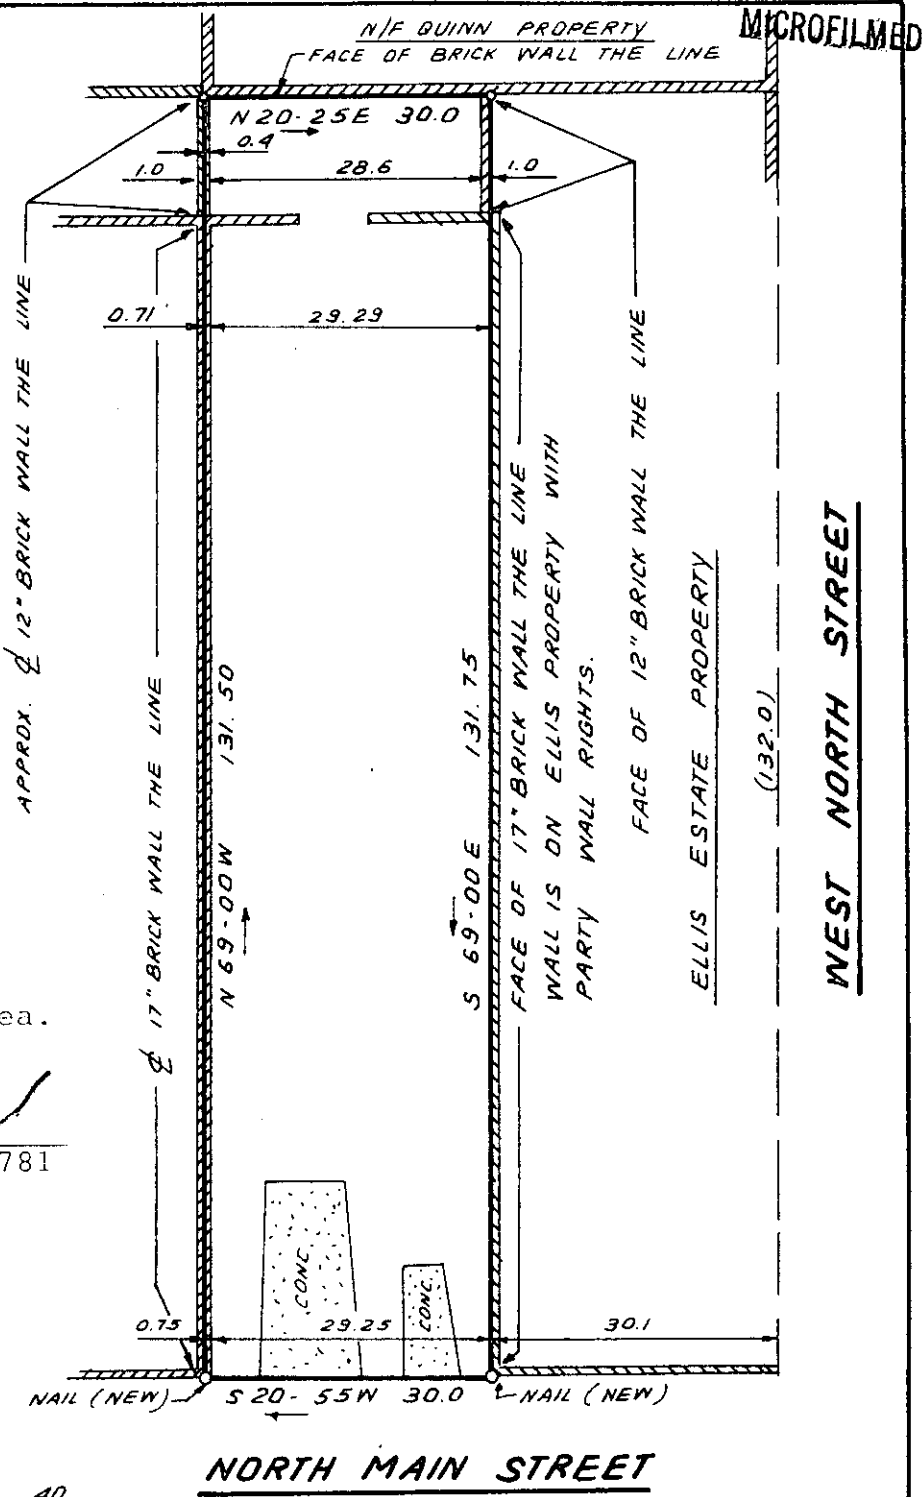

James R. Freeland
James R. Freeland RLS & PE 4781

30162
9-S-67

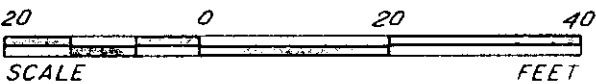

STATE OF SOUTH CAROLINA
GREENVILLE COUNTY

FREELAND & ASSOCIATES
Engineers • Land Surveyors

GREENVILLE, S.C.

PROPERTY OF
JAMES H. SIMKINS
KIRBY J. QUINN JR.

SURVEY	D.G.	
DRAWN	B.R.	3.00CD
DATE	MAY 10, 83	
DWG. NO.	8926	