
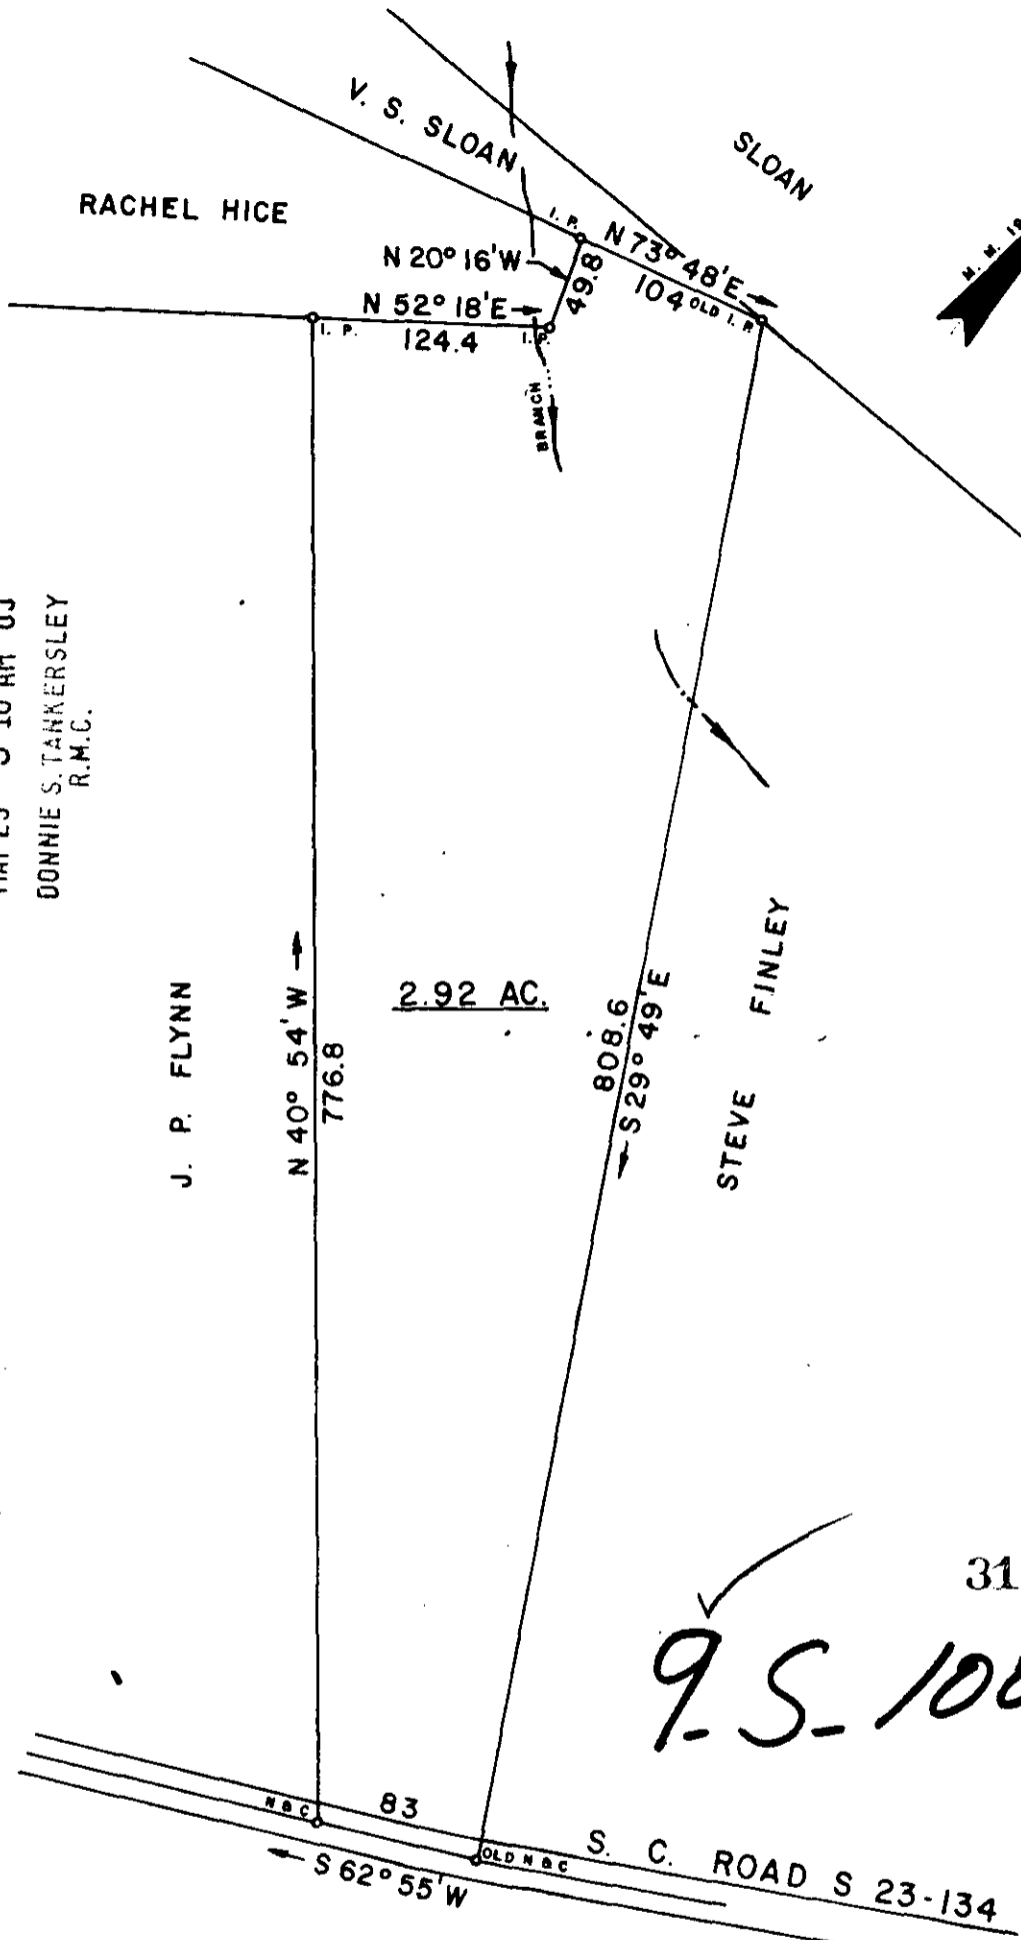


RECORDED

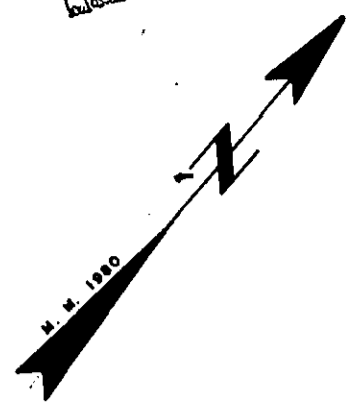

FILED
GREENVILLE CO. S. C.
MAY 23 9 10 AM '83
DONNIE S. TANKERSLEY
R.M.C.

J. P. FLYNN

2.92 AC.

STEVE FINLEY

31193

9.5-100

I HEREBY CERTIFY THAT THE RATIO OF PRECISION OF THE FIELD SURVEY IS 1/5000; AS SHOWN HEREON AND THE AREAS WERE DETERMINED BY THE D. M. D. METHOD OF AREA CALCULATION.

SURVEY FOR

STEVE FINLEY

LOCATED IN ONEAL TOWNSHIP

COUNTY
GREENVILLE


STATE
SOUTH CAROLINA

DATE **APRIL 7, 1980**

FIELD CHIEF
B. E. HUSKEY

DRAWN BY:
L. B. MORROW

SCALE 1" = 100'

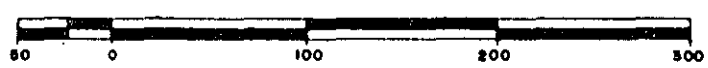

WOLFE & HUSKEY, INC ENGINEERING and SURVEYING
P O BOX 35 LYMAN, S. C. 29365

B. E. Huskey

MEMBER OF S. C. SOCIETY OF RES.
LAND SURVEYORS NO. 4785.

2 MY 23 83 1526 3.00CI