


FILED
GREENVILLE CO S. C.
JUN 24 8 49 AM '83
DONNIE S. TANKERSLEY
R.M.C.

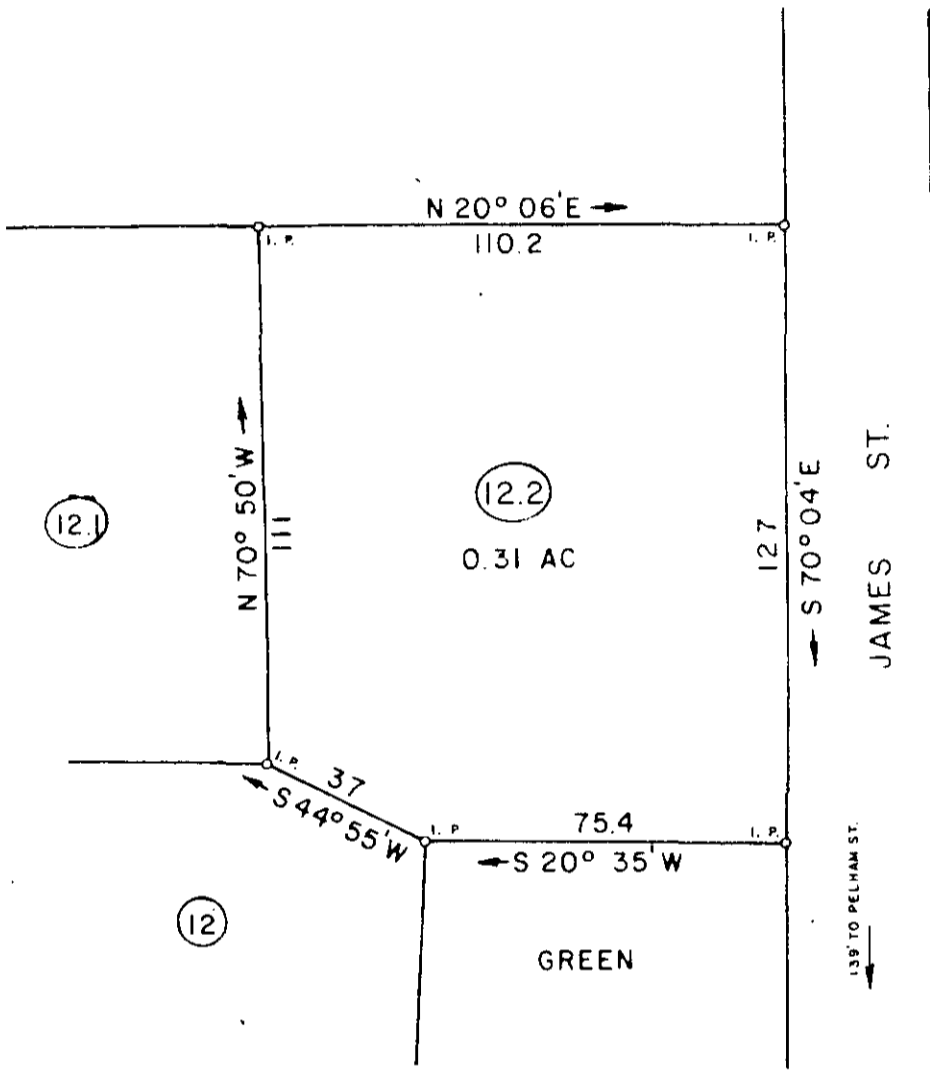

✓ 35198
94-62

JUN 24 1983

I HEREBY CERTIFY THAT THE RATIO OF PRECISION OF THE FIELD SURVEY IS 1/7500 AS SHOWN HEREON AND THE AREAS WERE DETERMINED BY THE D M D METHOD OF AREA CALCULATION.

SURVEY FOR
**LEWIS W. and
EMILY IRENE HINKLE**
LOCATED AT GREER

COUNTY: GREENVILLE	COUNTY BLOCK MAP: G003-00-02-012.03	STATE: SOUTH CAROLINA
DATE: JUNE 20, 1983	FIELD CHIEF: B. E. HUSKEY	DRAWN BY: L. B. MORROW
REVISED:		

SCALE 1" = 40'

WOLFE & HUSKEY, INC. · ENGINEERING and SURVEYING
P. O. BOX 35 · LYMAN, S. C. 29365

SC10 -----2 JN2483 311 3.00CI