



GREENVILLE CO. S.C.
 Aug 22 12 17 PM '83
 DONNIE S. TANKERSLEY
 R.M.C.

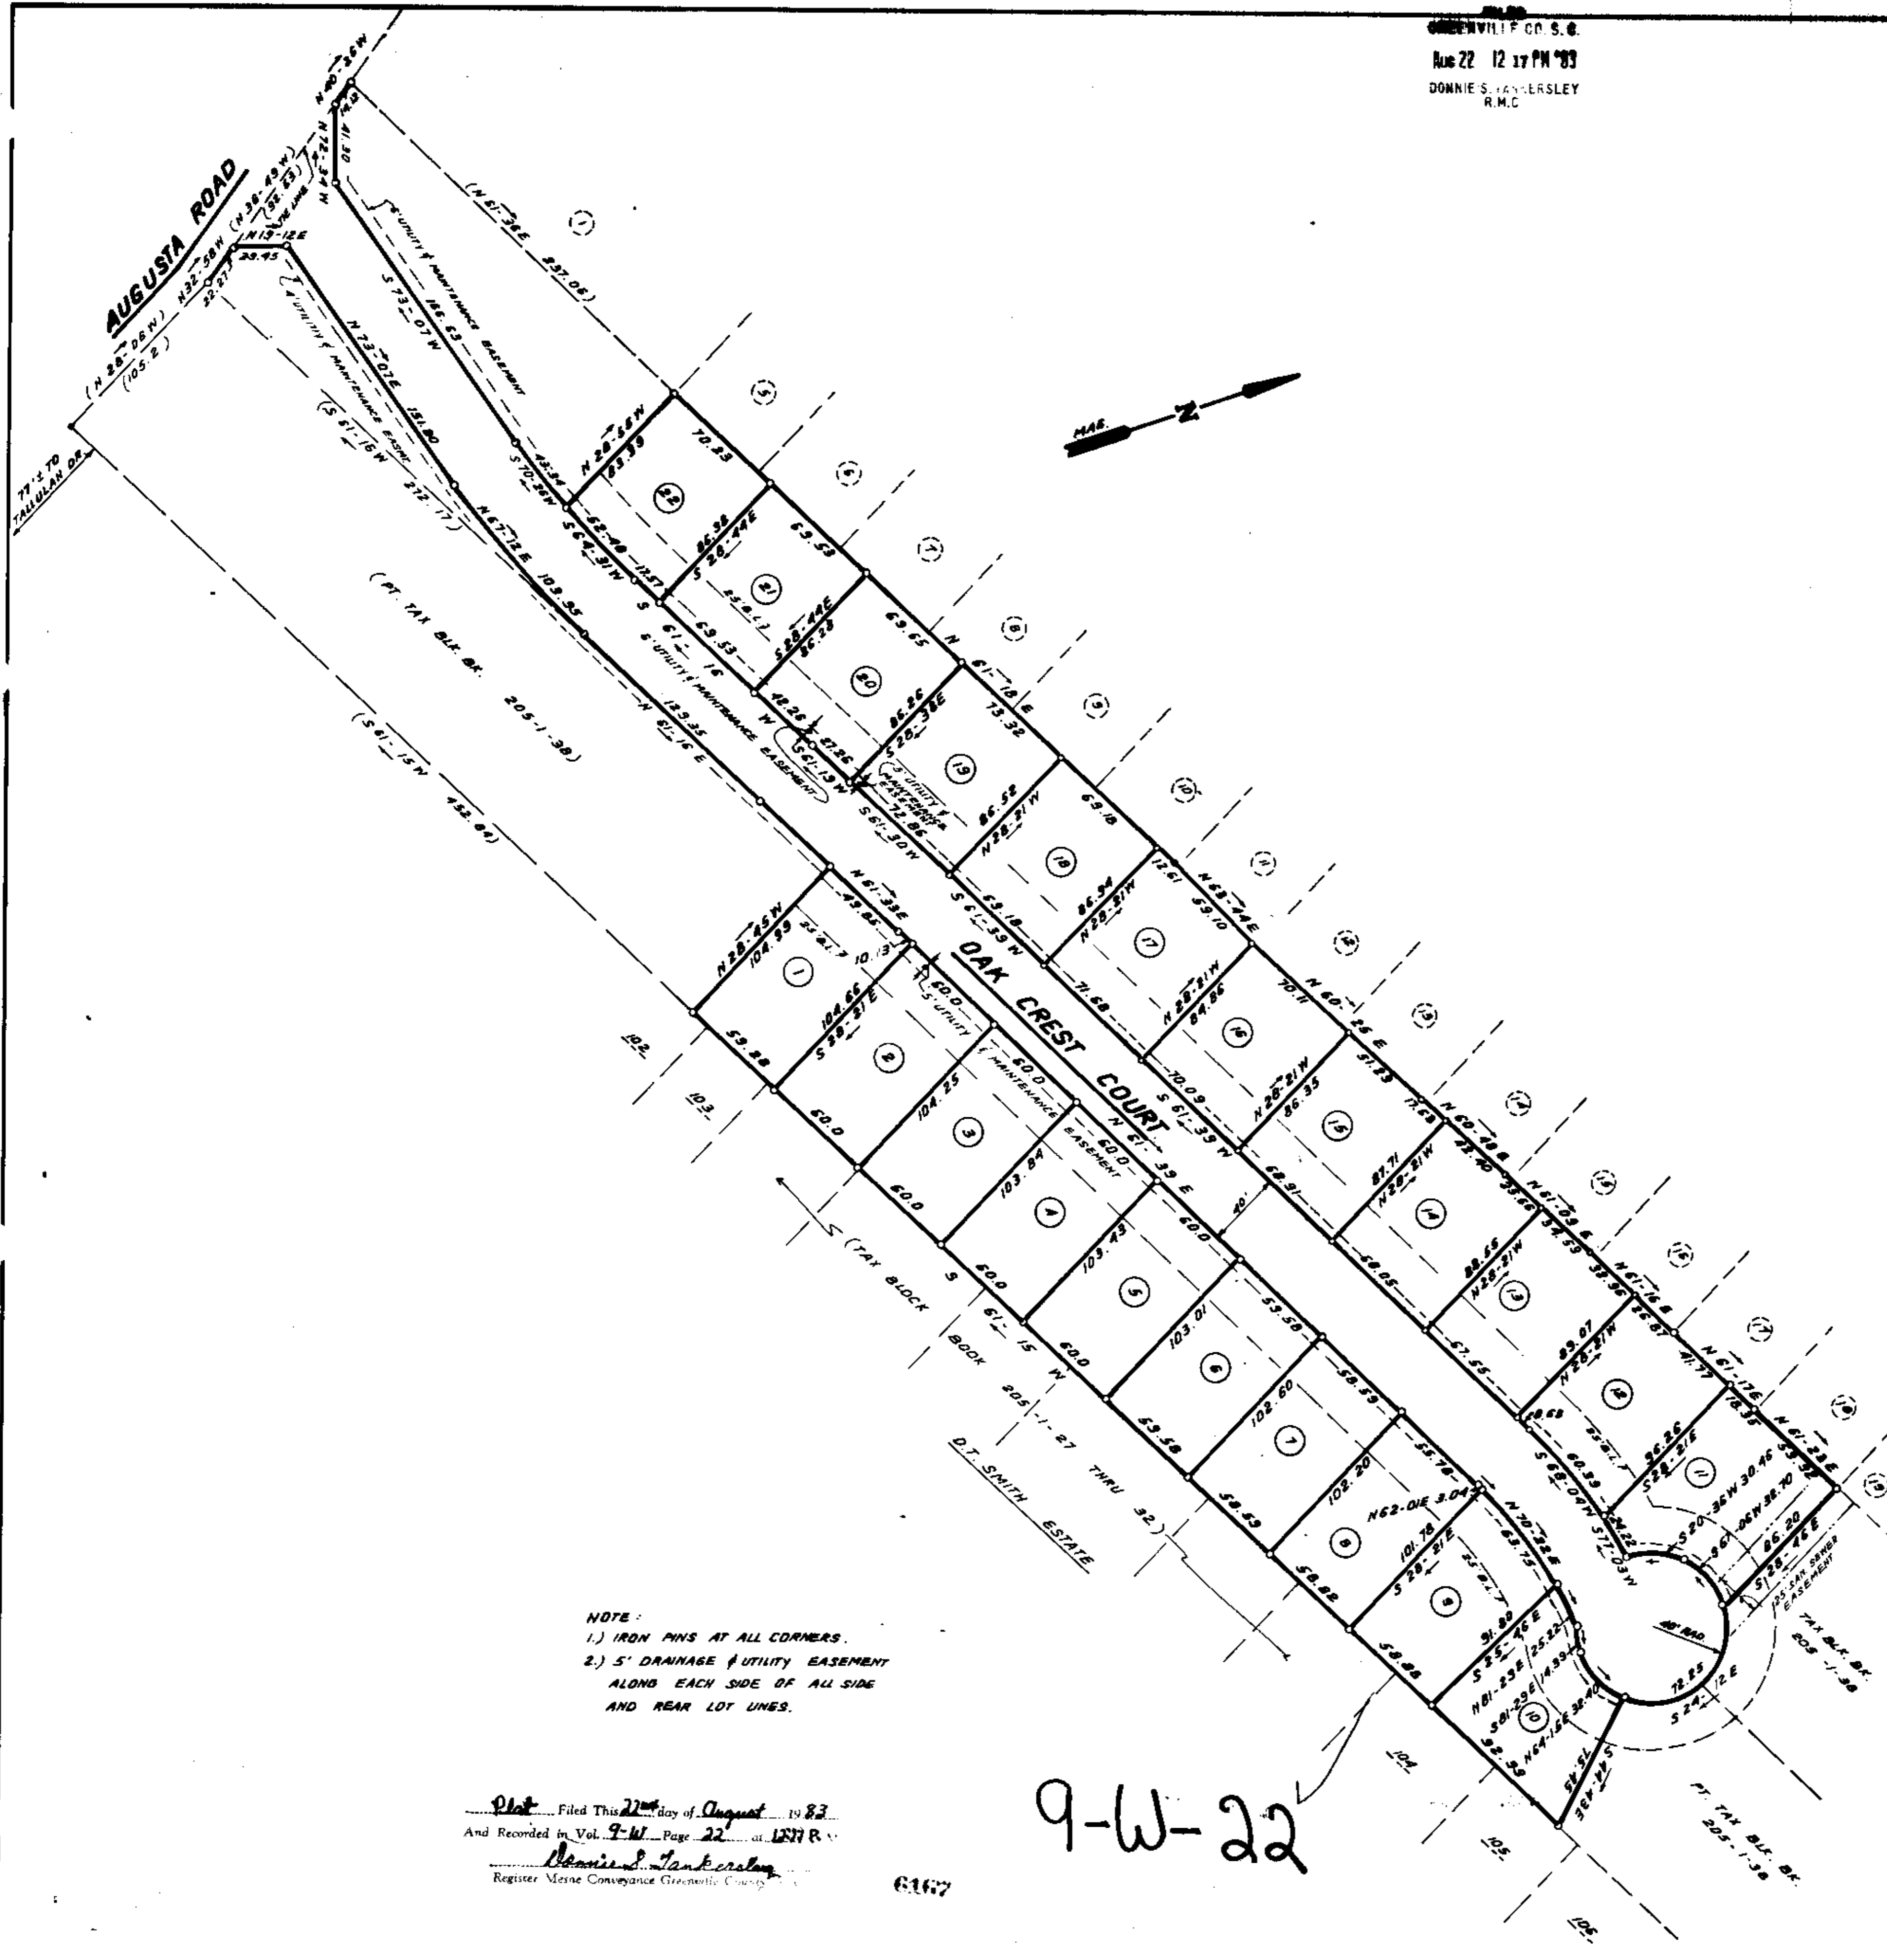

NOTE:
 1.) IRON PINS AT ALL CORNERS.
 2.) 5' DRAINAGE & UTILITY EASEMENT
 ALONG EACH SIDE OF ALL SIDE
 AND REAR LOT LINES.

Plat Filed This 22nd day of August 1983
 And Recorded in Vol. 9-W Page 22 at 12:17 P.M.
 Donnie S. Tankersley
 Register - Merse Conveyance Greenville County

9-W-22

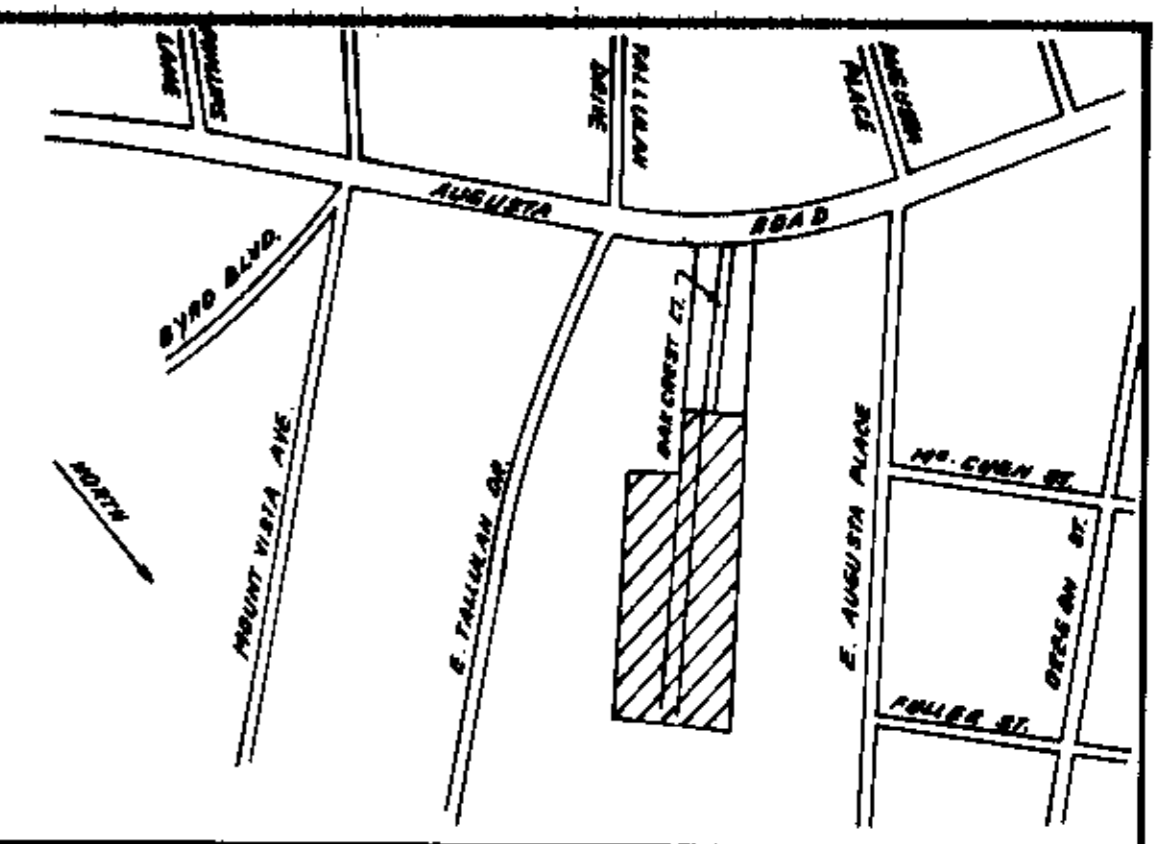

LOCATION MAP

FINAL PLAT

CERTIFICATE OF OWNERSHIP AND DEDICATION

"The undersigned hereby acknowledges that I am (we are) the owner(s) of the property shown and described hereon and that I (we) hereby adopt this plan of subdivision with my (our) free consent and that I (we) establish the minimum building restriction lines, and hereby dedicate to public use as roads, streets, and easements, forever all areas so shown or indicated on said plat.

B 19 83 Signed: *James R. Ireland*
 _____ Signed _____
 _____ Signed _____
 _____ Signed _____

CERTIFICATE OF ACCURACY

"I, JAMES R. FREELAND, certify that this plat was (drawn by me) (drawn under my supervision) (an actual survey made under my supervision) from (an actual survey made by me) (a deed description recorded in Book _____ Page _____ Book _____ Page _____ etc.) (other), that the error of closure as calculated by latitudes and departures is 1:40,000, that the boundaries not surveyed are shown as broken lines plotted from information found in Book _____ Page _____; that this plat was prepared in accordance with the Greenville County Subdivision Regulations as adopted.

JAN 5 1983 DATE
James R. Ireland LICENSED ENGINEER OR REGISTERED SURVEYOR

S. C. Registration No. 4781

CERTIFICATE OF APPROVAL FOR RECORDING

"I hereby certify that the subdivision plat shown hereon has been found to comply with the Subdivision Regulations for Greenville County, with the exception of such variances, if any, as are noted in the minutes of the Greenville County Planning Commission of Greenville County, South Carolina, and that it has been approved for recording in the office of the County Register of Merse Conveyance."

B-19-83 DATE
Stephen W. Jones DIRECTOR OF PLANNING
 GREENVILLE COUNTY PLANNING COMMISSION

FILE NUMBER
82-153

OAK CREST

W. R. MARTIN CORP. & 1ST CAROLINA CONST. CO. OWNER
 P.O. BOX 10134 GREENVILLE, S.C. 29608
 FREELAND & ASSOC., INC. SURVEYOR

NO. OF ACRES: 4.268 MILES OF NEW ROAD: 0.17
ZONED: R-6
 NO. OF LOTS: 22 DATE: JAN. 5, 1983

