
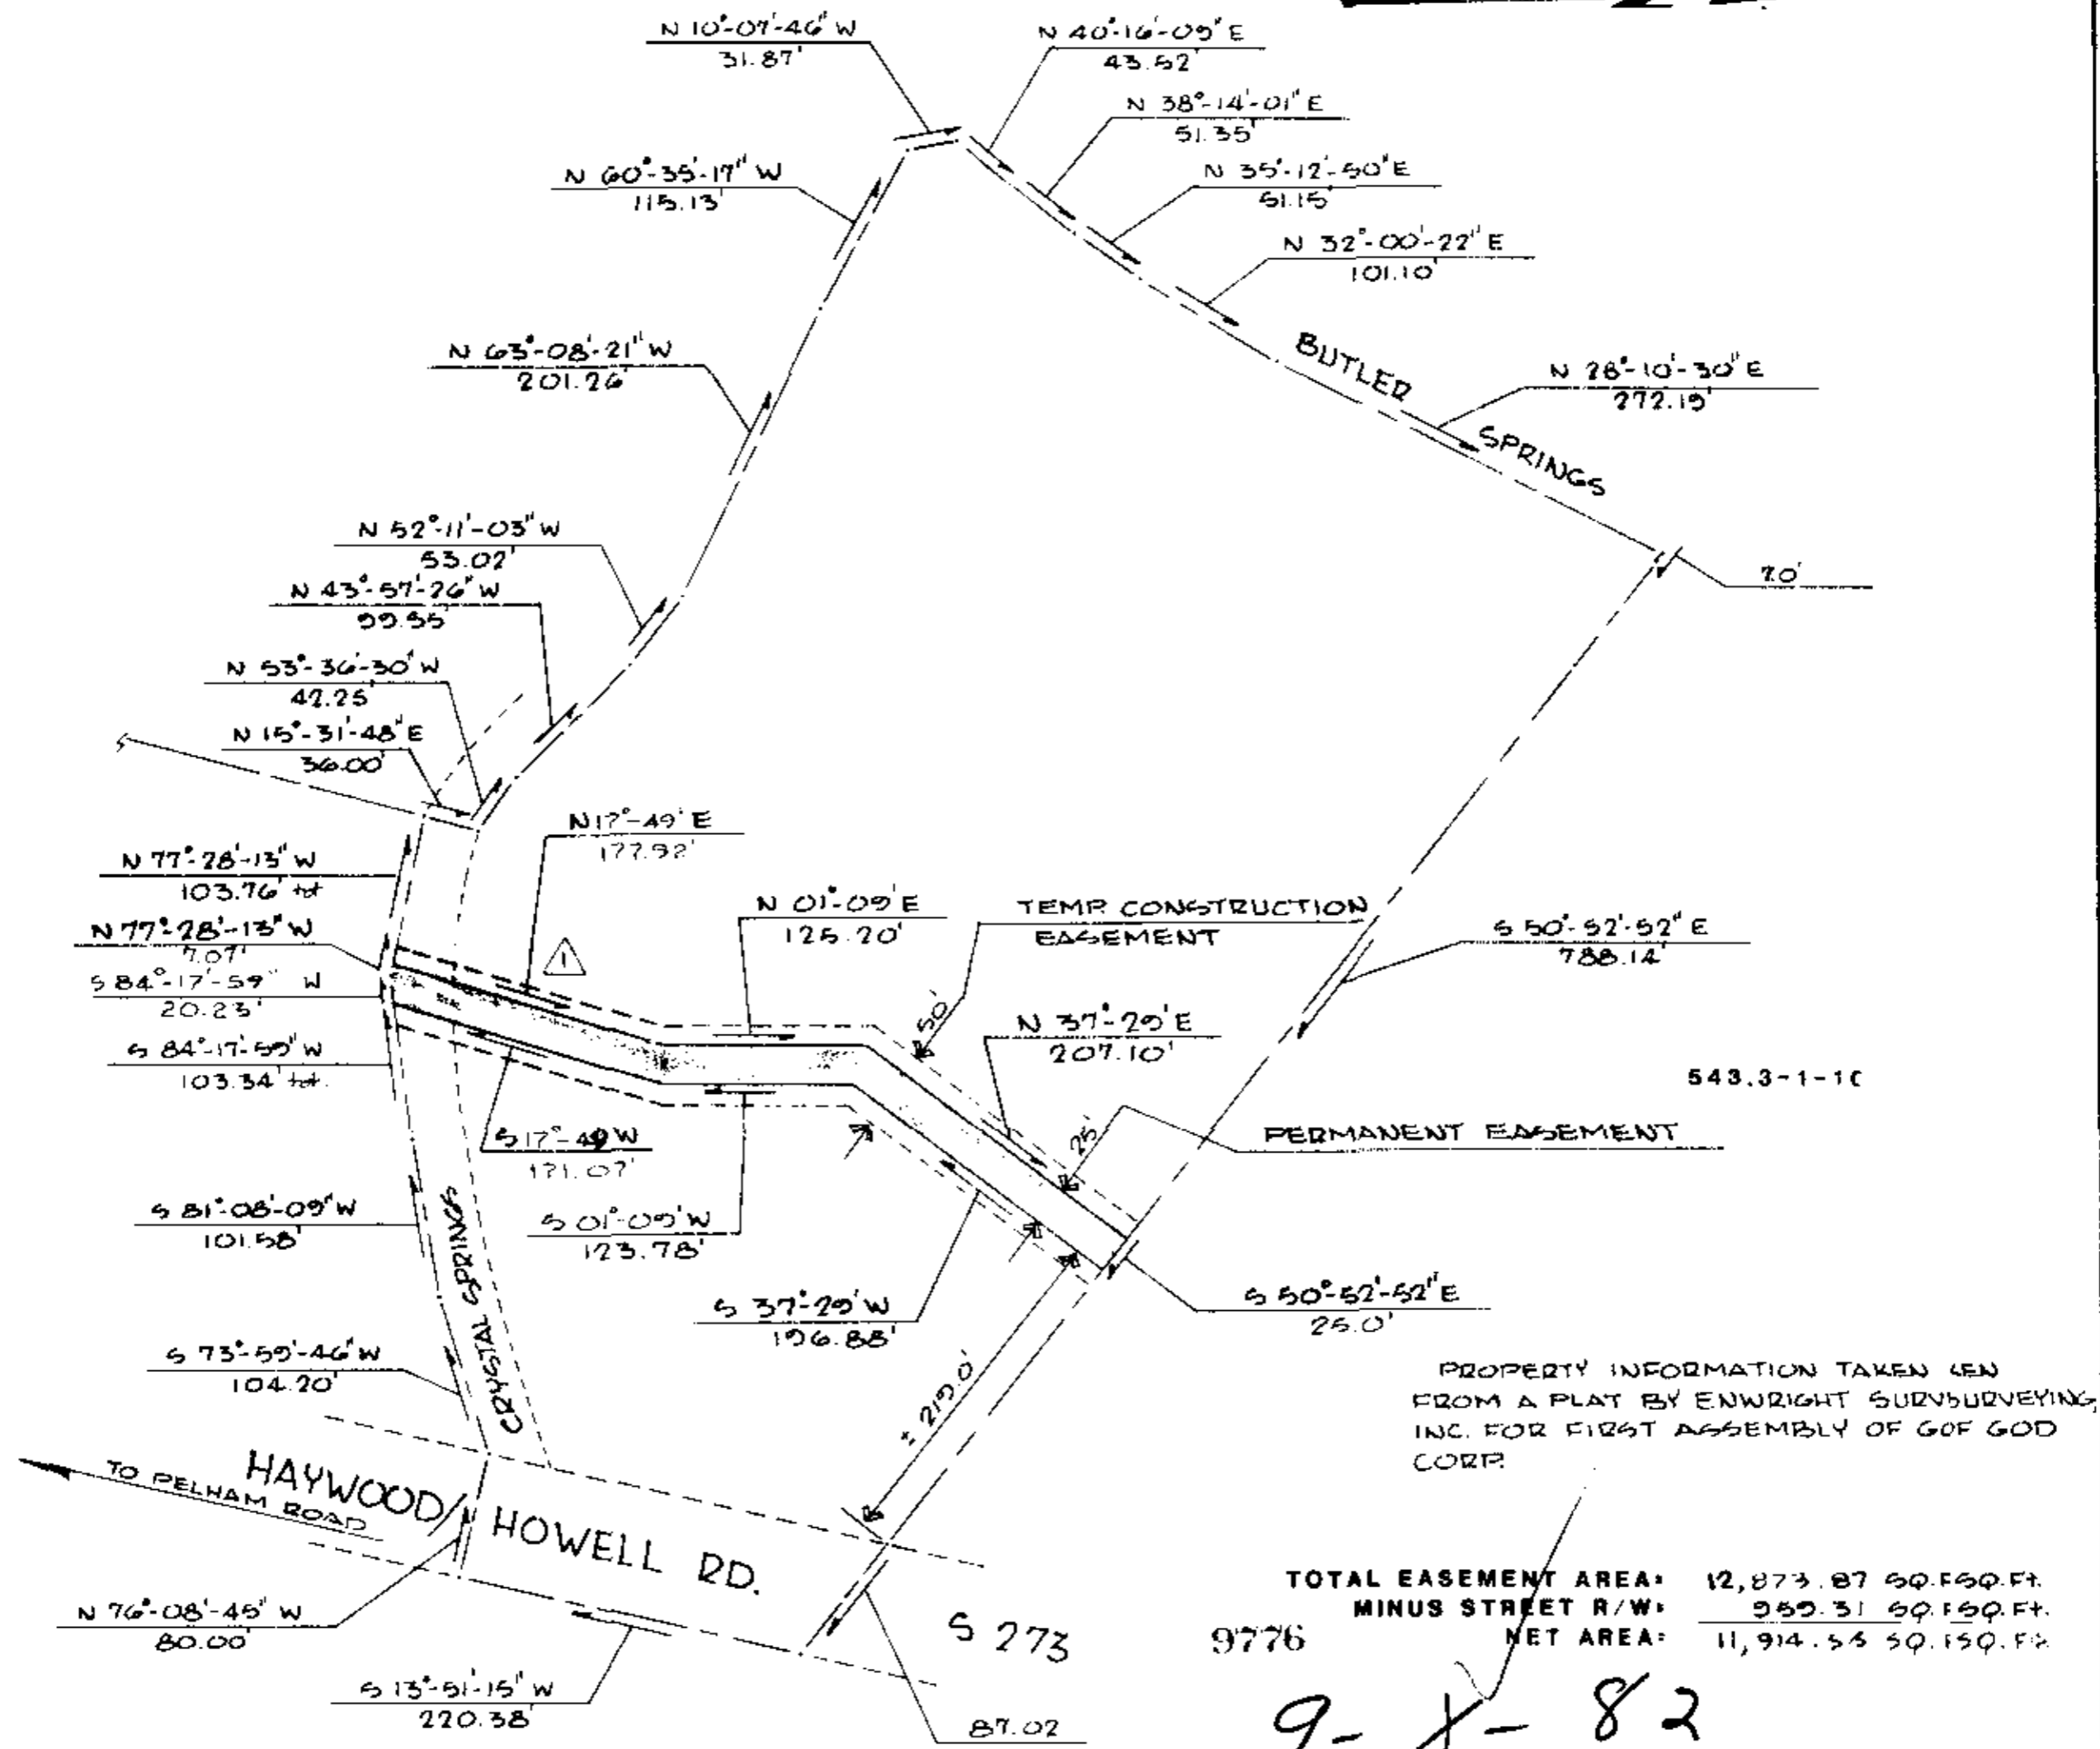


FILED  
 GREENVILLE, S.C.  
 SEP 22 2 07 PM '83  
 SONNIE R. M. L. ASLEY

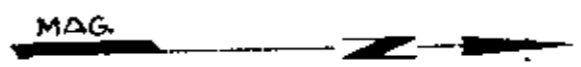

TOTAL EASEMENT AREA: 12,873.87 SQ. FT.  
 MINUS STREET R/W: 959.31 SQ. FT.  
 NET AREA: 11,914.56 SQ. FT.

9-X-82

SEP 22 1983

PROPERTY OF  
 FIRST ASSEMBLY OF GOD CORP.  
 LOT 278-2-2.1

SANITARY SEWER EASEMENT FOR THE CITY OF GREENVILLE  
 CITY OF GREENVILLE, S.C. JANUARY 1983



REVISIONS			
MARK	DATE	BY	DESCRIPTION
△	6-29-83	ct	ALIGNMENT CHANGE

SCALE: 1"=100'

R.J. R.A.P.

24-12-12-A