


FILED 5  
GREENVILLE CO. S.C.

AUG 12 12 29 PM '83

DONNIE S. O'BENSLEY  
R.M.C.

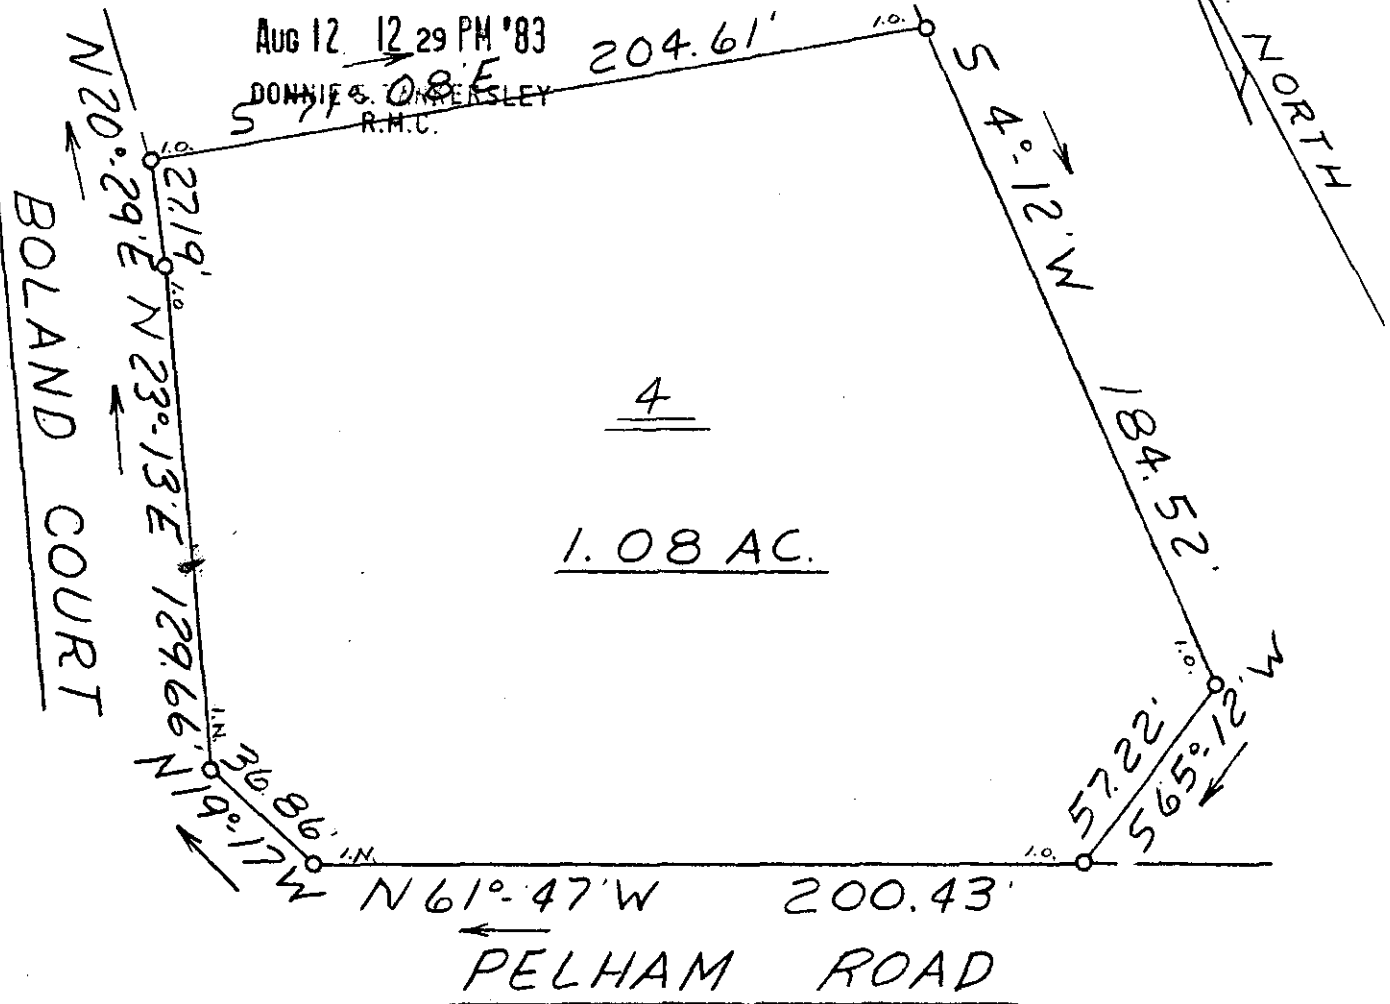

9Y-74 ✓

I hereby certify that the ratio of precision of the field survey is 1/5,000 as shown hereon and the area was determined by DMD Method.

*James R. Freeland*  
James R. Freeland RLS & PE 4781



5241



STATE OF SOUTH CAROLINA  
GREENVILLE COUNTY

BOLAND PARK  
LOT 4  
PROPERTY OF  
ROBERT J. BOLAND

FREELAND & ASSOCIATES  
Engineers • Land Surveyors

GREENVILLE, S.C.

SURVEY	R.D.G.
DRAWN	M.C.
CHECK	M.C.
SCALE	1" = 50'
DATE	8-2-83
DWG. NO.	83-9495