
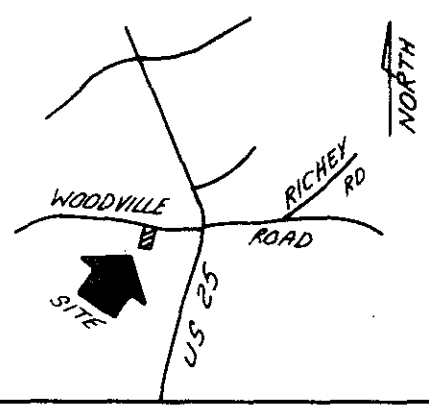


MICROFILMED


FILED
GREENVILLE CO. S.C.

JOHN NANCE AUG 26 1 27 PM '83

DONNIE S. TANKERSLEY
R.H.C.

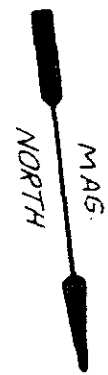

LOCATION MAP

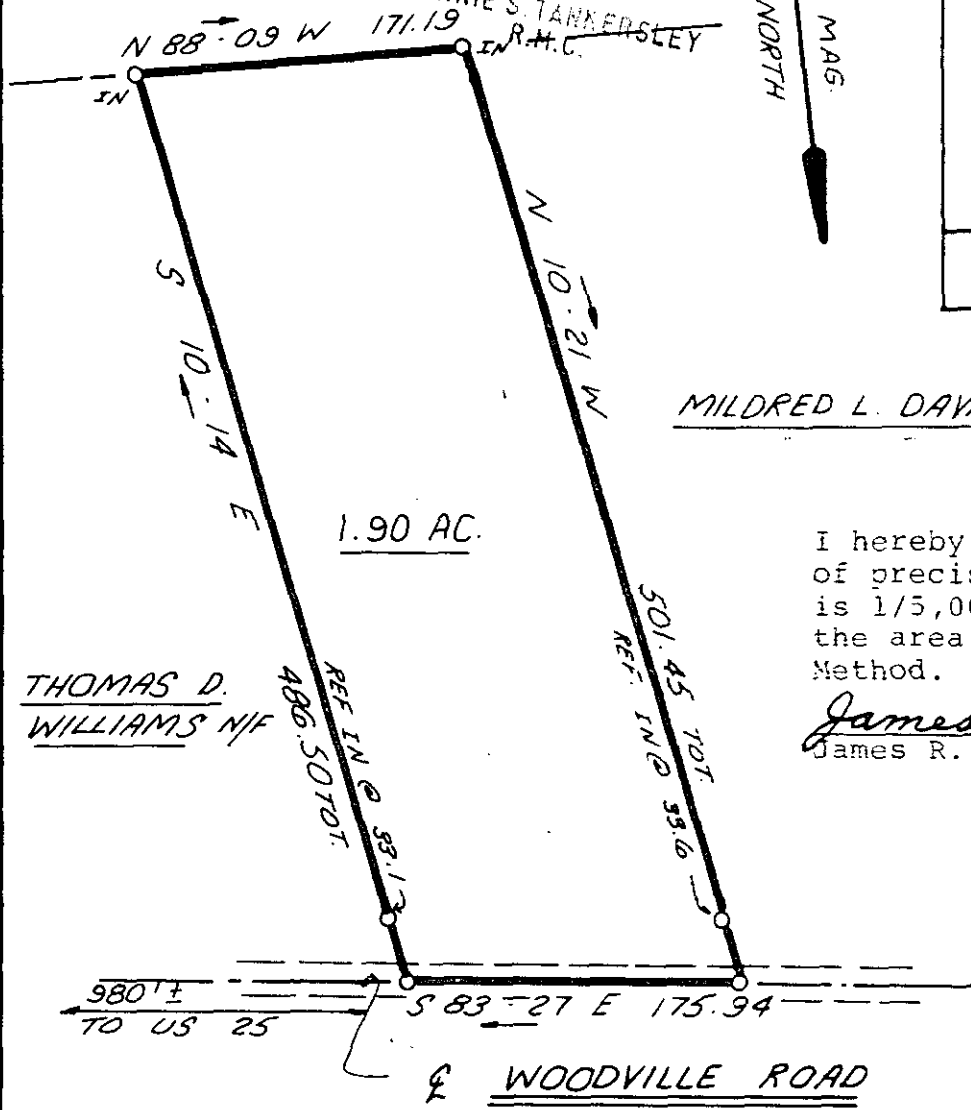

MILDRED L. DAVIS N/F

I hereby certify that the ratio of precision of the field survey is 1/5,000 as shown hereon and the area was determined by DMD Method.


James R. Freeland
James R. Freeland RLS & PE 4781

THOMAS D. WILLIAMS N/F

67770 ✓

9Z-18

AUG 26 1983

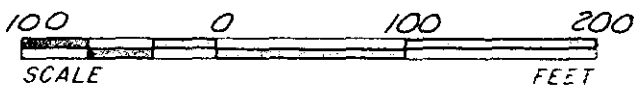

TAX MAP # PT. 604.4-1-7

STATE OF SOUTH CAROLINA
GREENVILLE COUNTY

FREELAND & ASSOCIATES
Engineers • Land Surveyors

GREENVILLE, S.C

SURVEY FOR

ANTHONY TONY MONROE
CYNTHIA F. MONROE

SURVEY F.H.T.


DRAWN K.E.G.

CHECK *MLC*

SCALE 1"=100'

DATE 8-22-83

DWG. NO. 9612

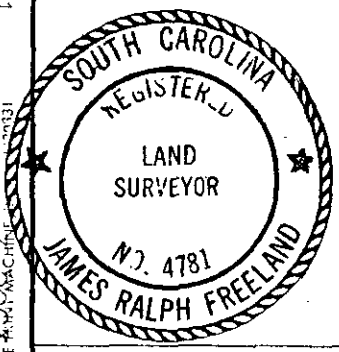

SEAL

2 AU 26 83 311